

DRAWING TITLE

3D perspective drawing

VERSION



PROJECT

ALL DESIGNS IN THIS DRAWING ARE THE PROPERTY OF XXXXXXXXXXXX CO., LTD. AND CANNOT BE USED WITHOUT THE WRITTEN PERMISSION

DO NOT SCALE DRAWINGS.

ALL MEASUREMENTS MUST BE CHECKED AND VERIFIED ON SITE.

APPROVED BY

PROJECT DIRECTOR

DESIGNED BY

DRAWN BY

SCALE

1:100


DATE


2025.07

DRAWING NO

JOB NO

3D perspective drawing

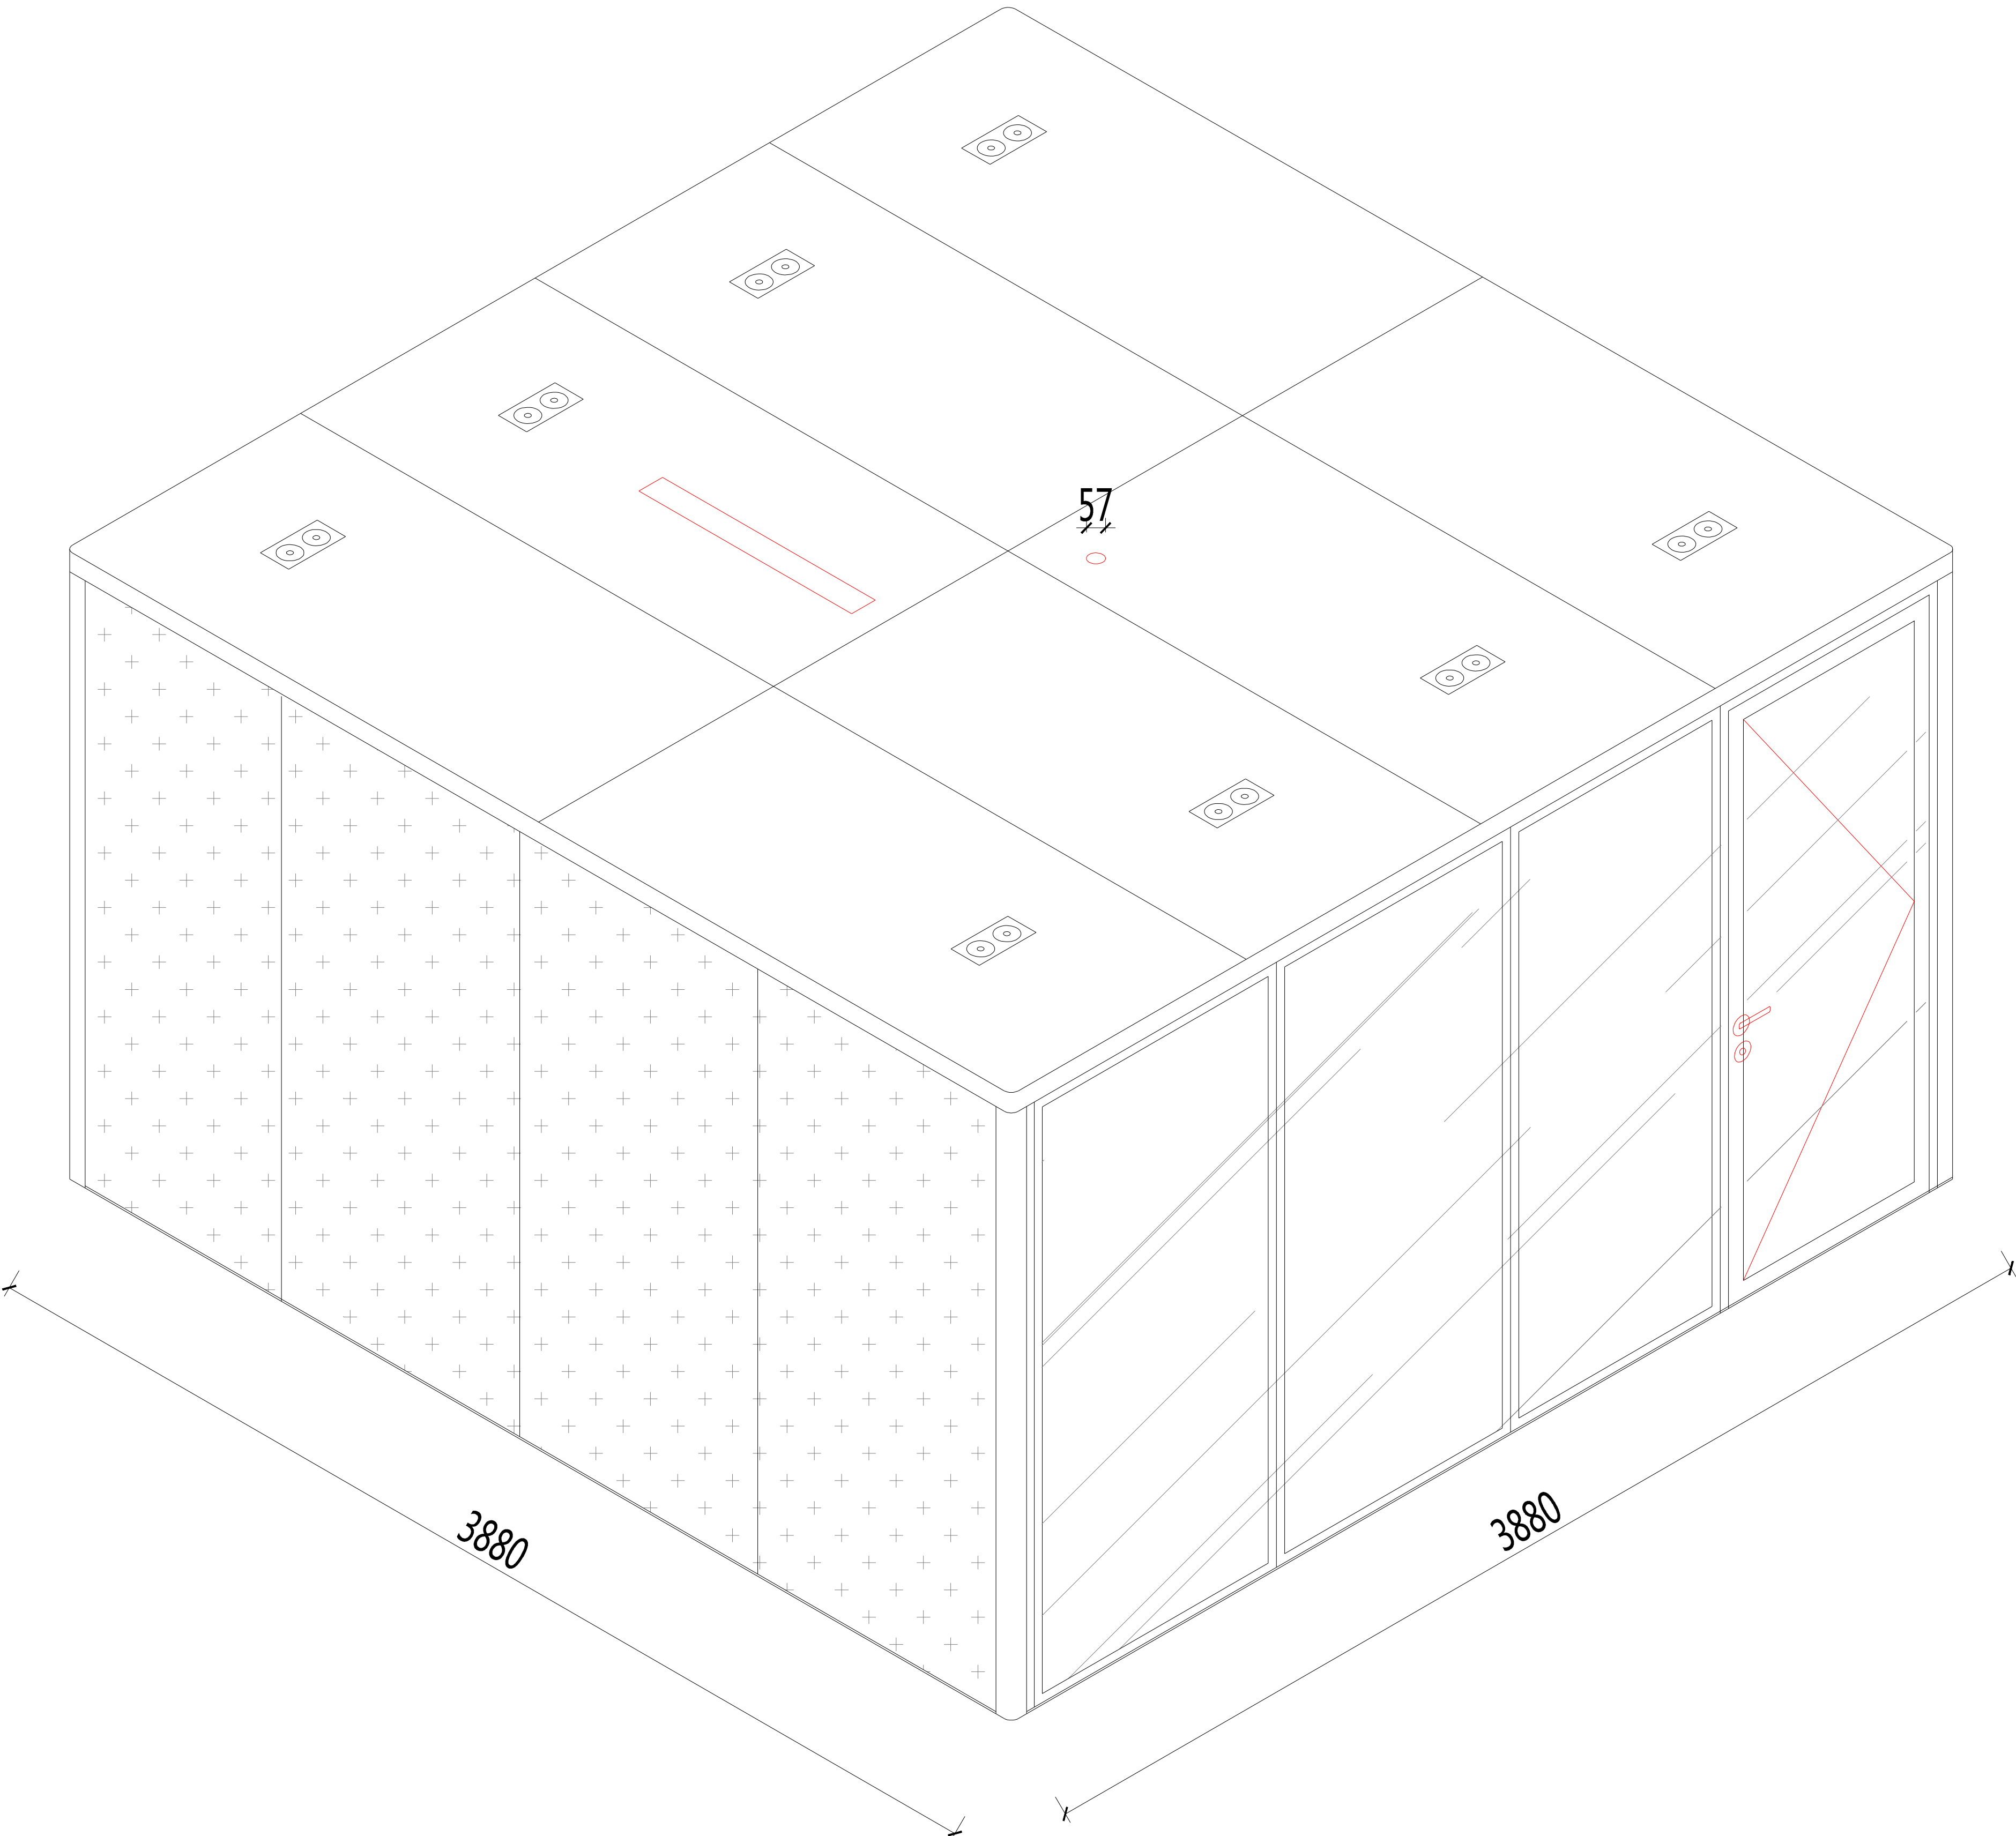

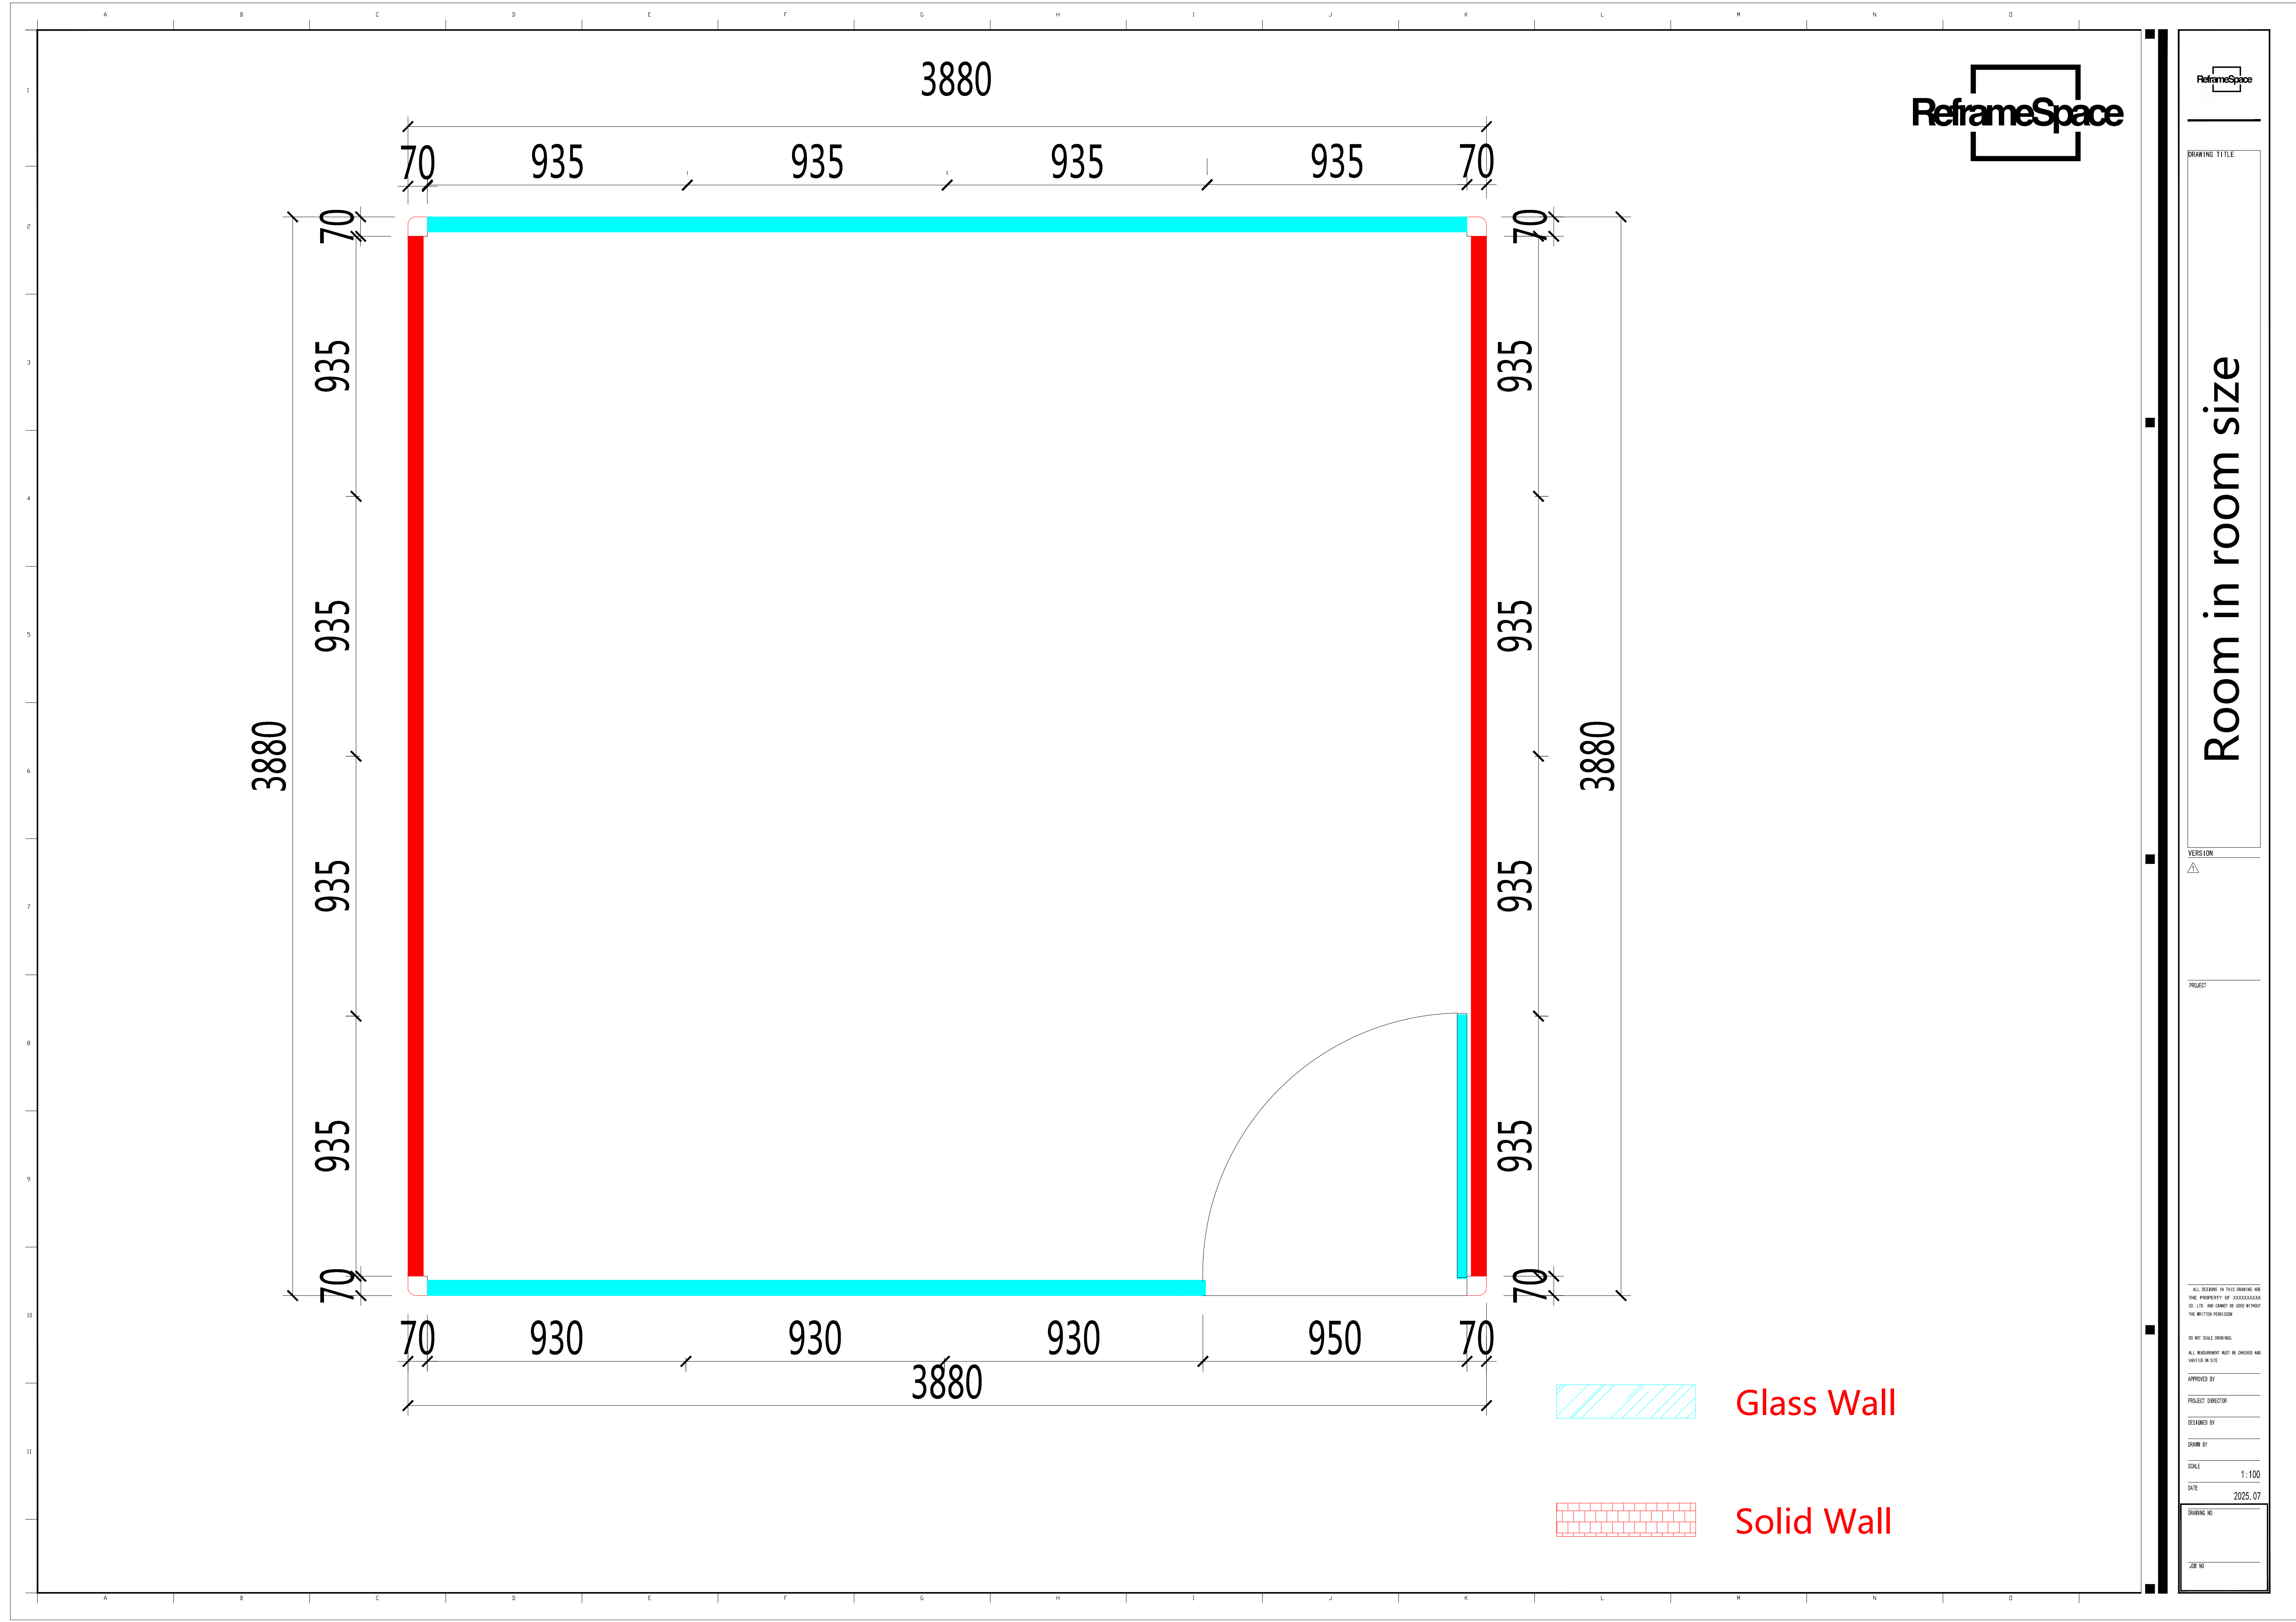

Room in room size

ALL DESIGNS IN THIS DRAWING ARE THE PROPERTY OF JAGGALAKSHI CO. LTD. AND CANNOT BE USED WITHOUT THE WRITTEN PERMISSION.

DO NOT SCALE DRAWINGS.

ALL MEASUREMENTS MUST BE CHECKED AND VERIFIED ON SITE.

APPROVED BY: _____

PROJECT DIRECTOR: _____

DRAWN BY: _____

SCALE: 1:100

DATE: 2025.07


sprinkle

FAN*8

LED*6

FAN*1

57

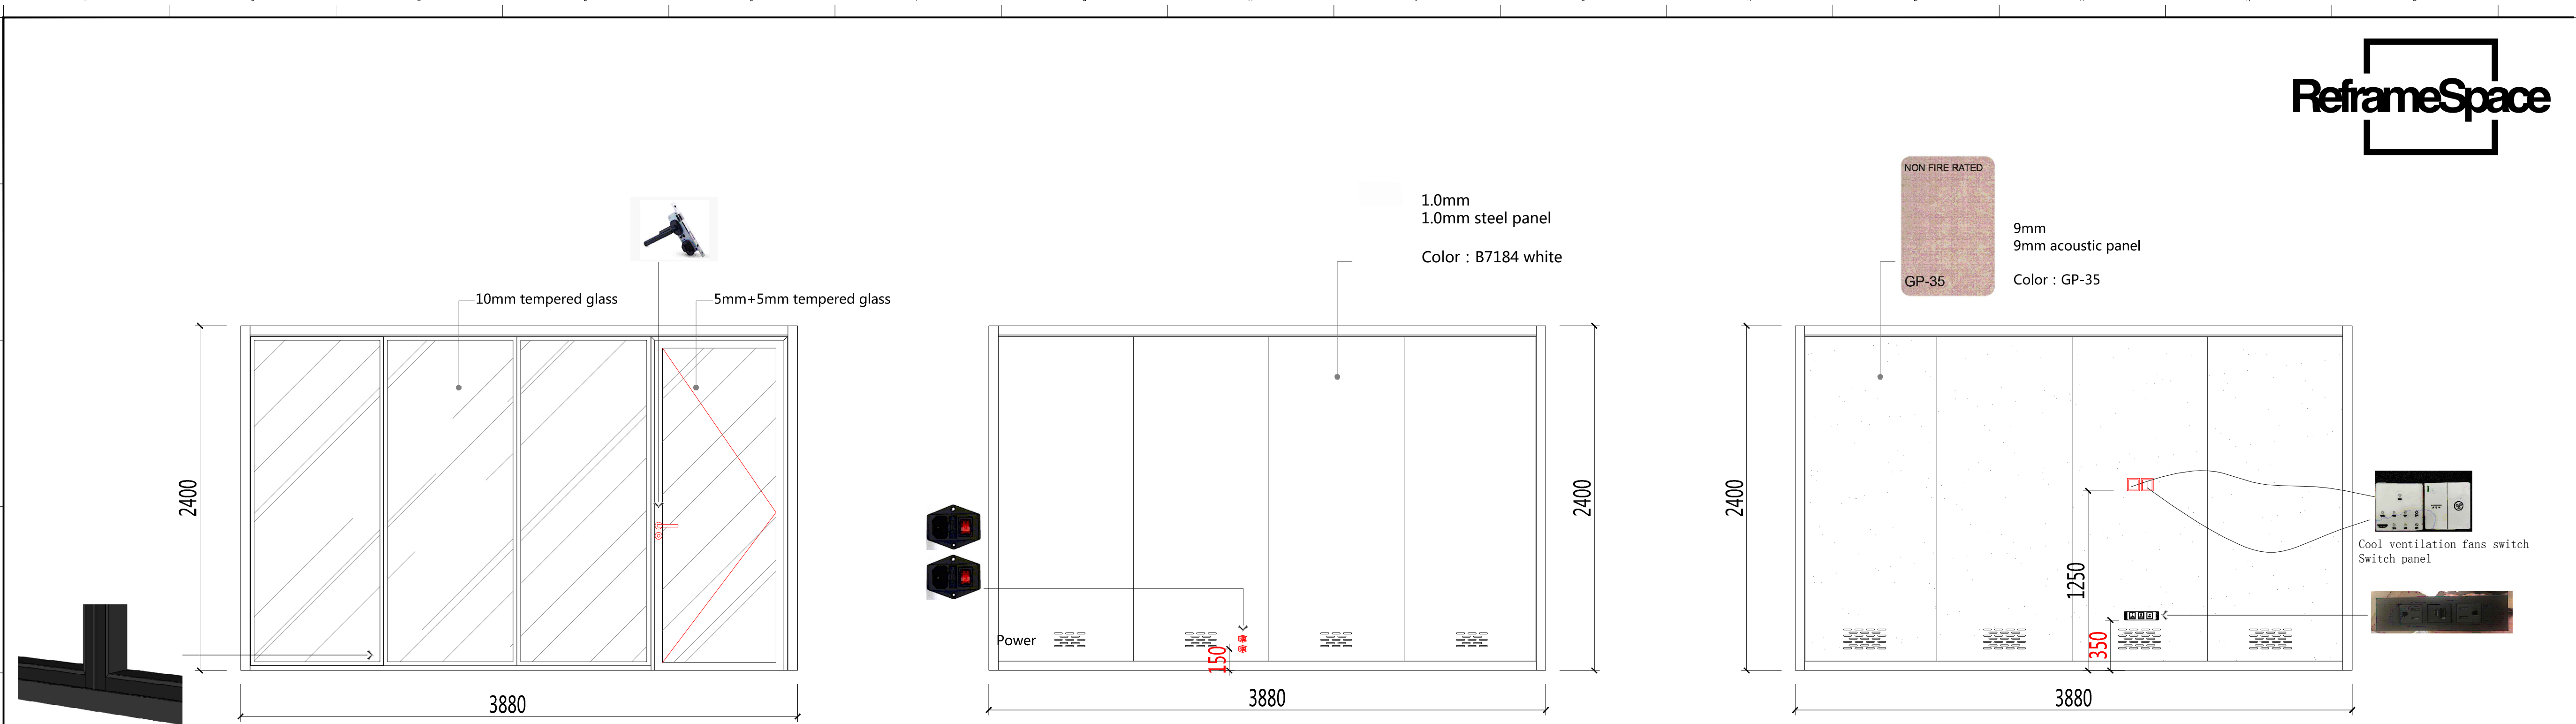

Front wall-Exterior elevation

Right wall-Exterior elevation


Right wall-Exterior elevation



Back wall-Exterior elevation

Left wall-Exterior elevation

Left wall-Interior elevation

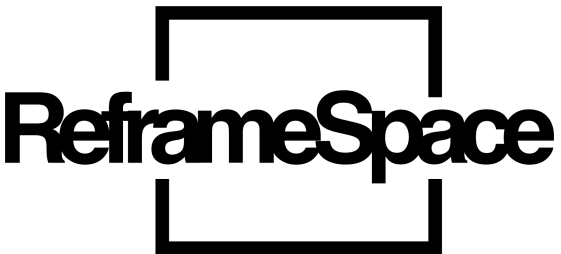

DRAWING TITLE

Details-Elevation layout

VERSION



PROJECT

ALL DESIGNS IN THIS DRAWING ARE THE PROPERTY OF REFRAME SPACE CO. LTD. AND CANNOT BE USED WITHOUT THE WRITTEN PERMISSION.

DO NOT SCALE DRAWINGS. ALL DIMENSIONS MUST BE CHECKED AND NOTED ON SITE.

APPROVED BY

PROJECT DIRECTOR

DESIGNED BY

DRAWN BY

SCALE

1:100

DATE

2025.07

DRAWING NO

JOB NO