


2400

2945

3880

57

3D perspective drawing

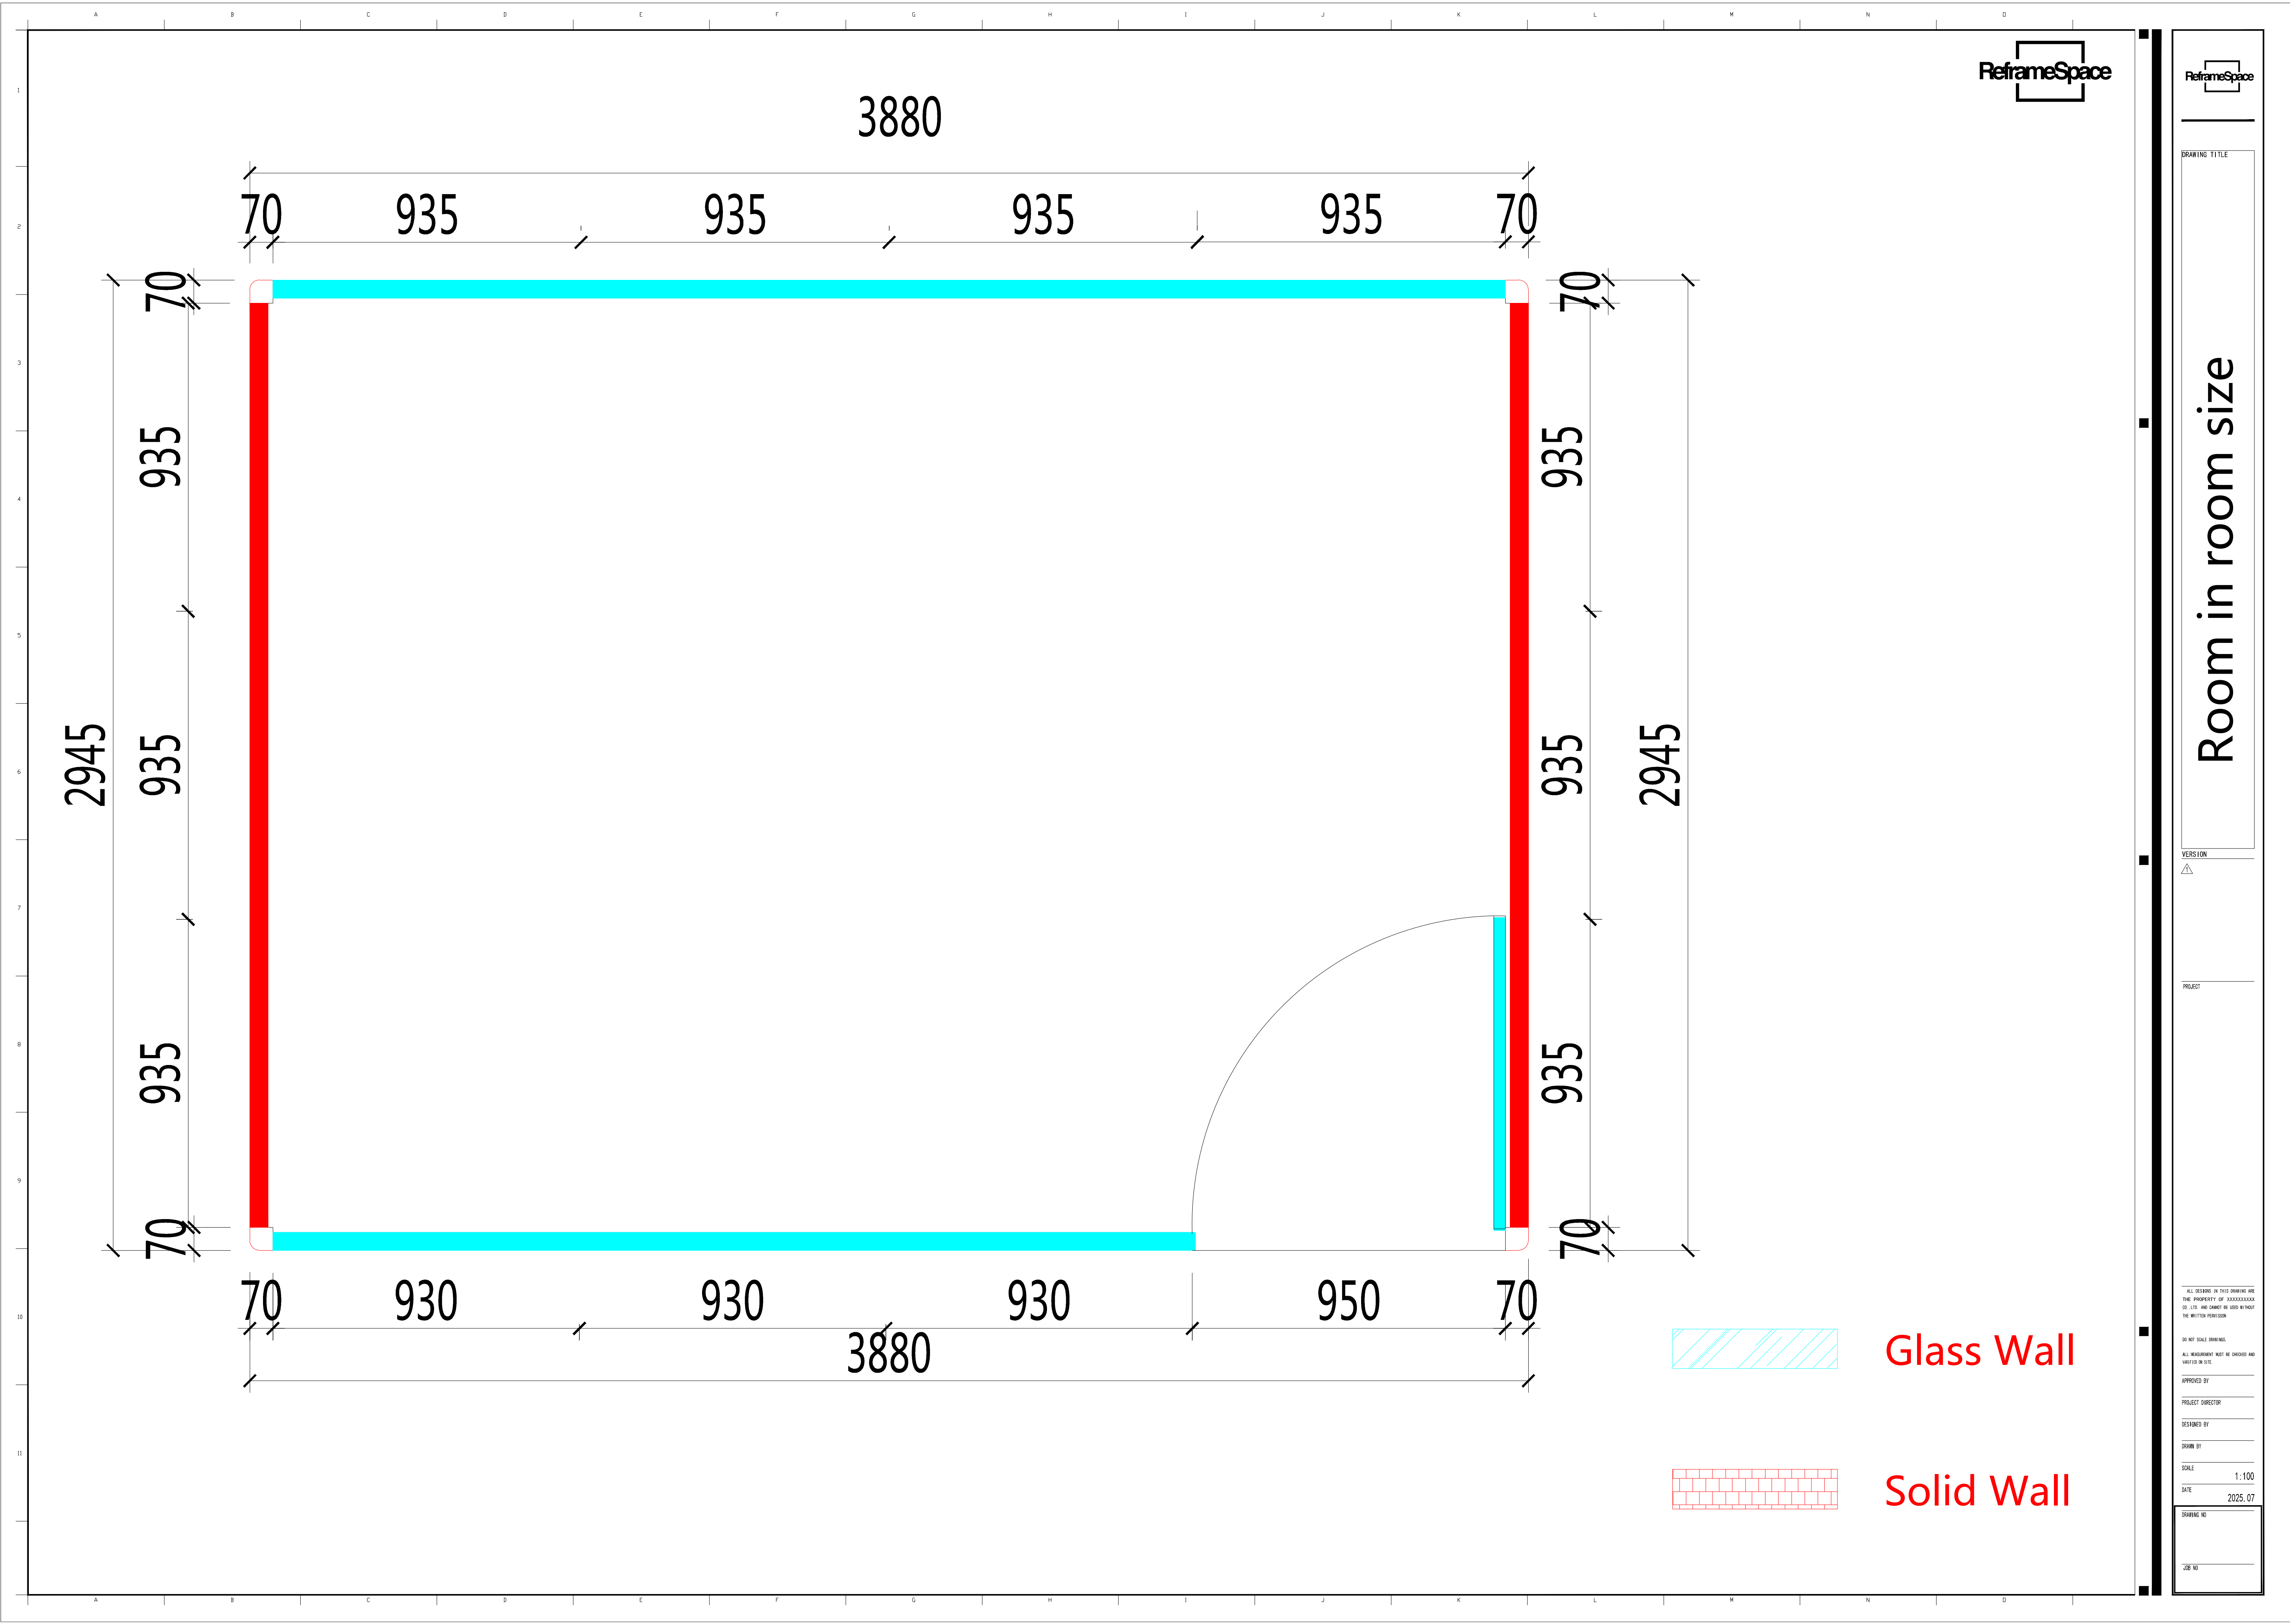

DRAWING TITLE

VERSION

PROJECT

DO NOT SCALE DRAWINGS.

APPROVED BY _____

PROJECT 00

DESIGNED BY

DRAWN BY

SCALE 1 100

DATE _____

DRAWING NO.


11/11/2016


11/11/2016

11/11/2016

FAN*1

LED*6

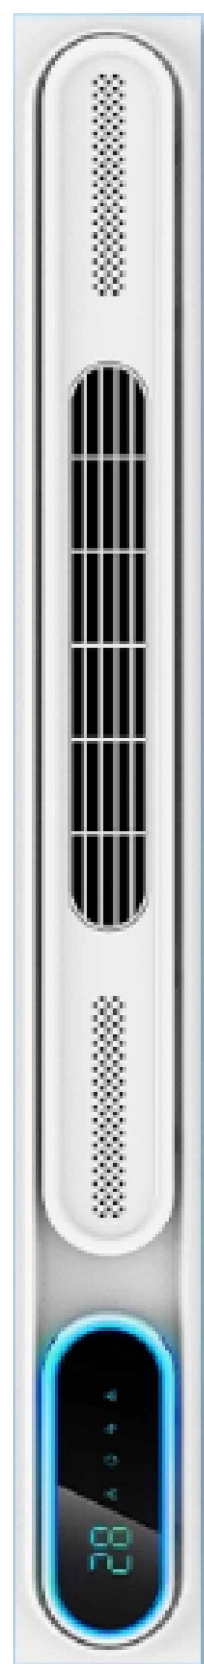

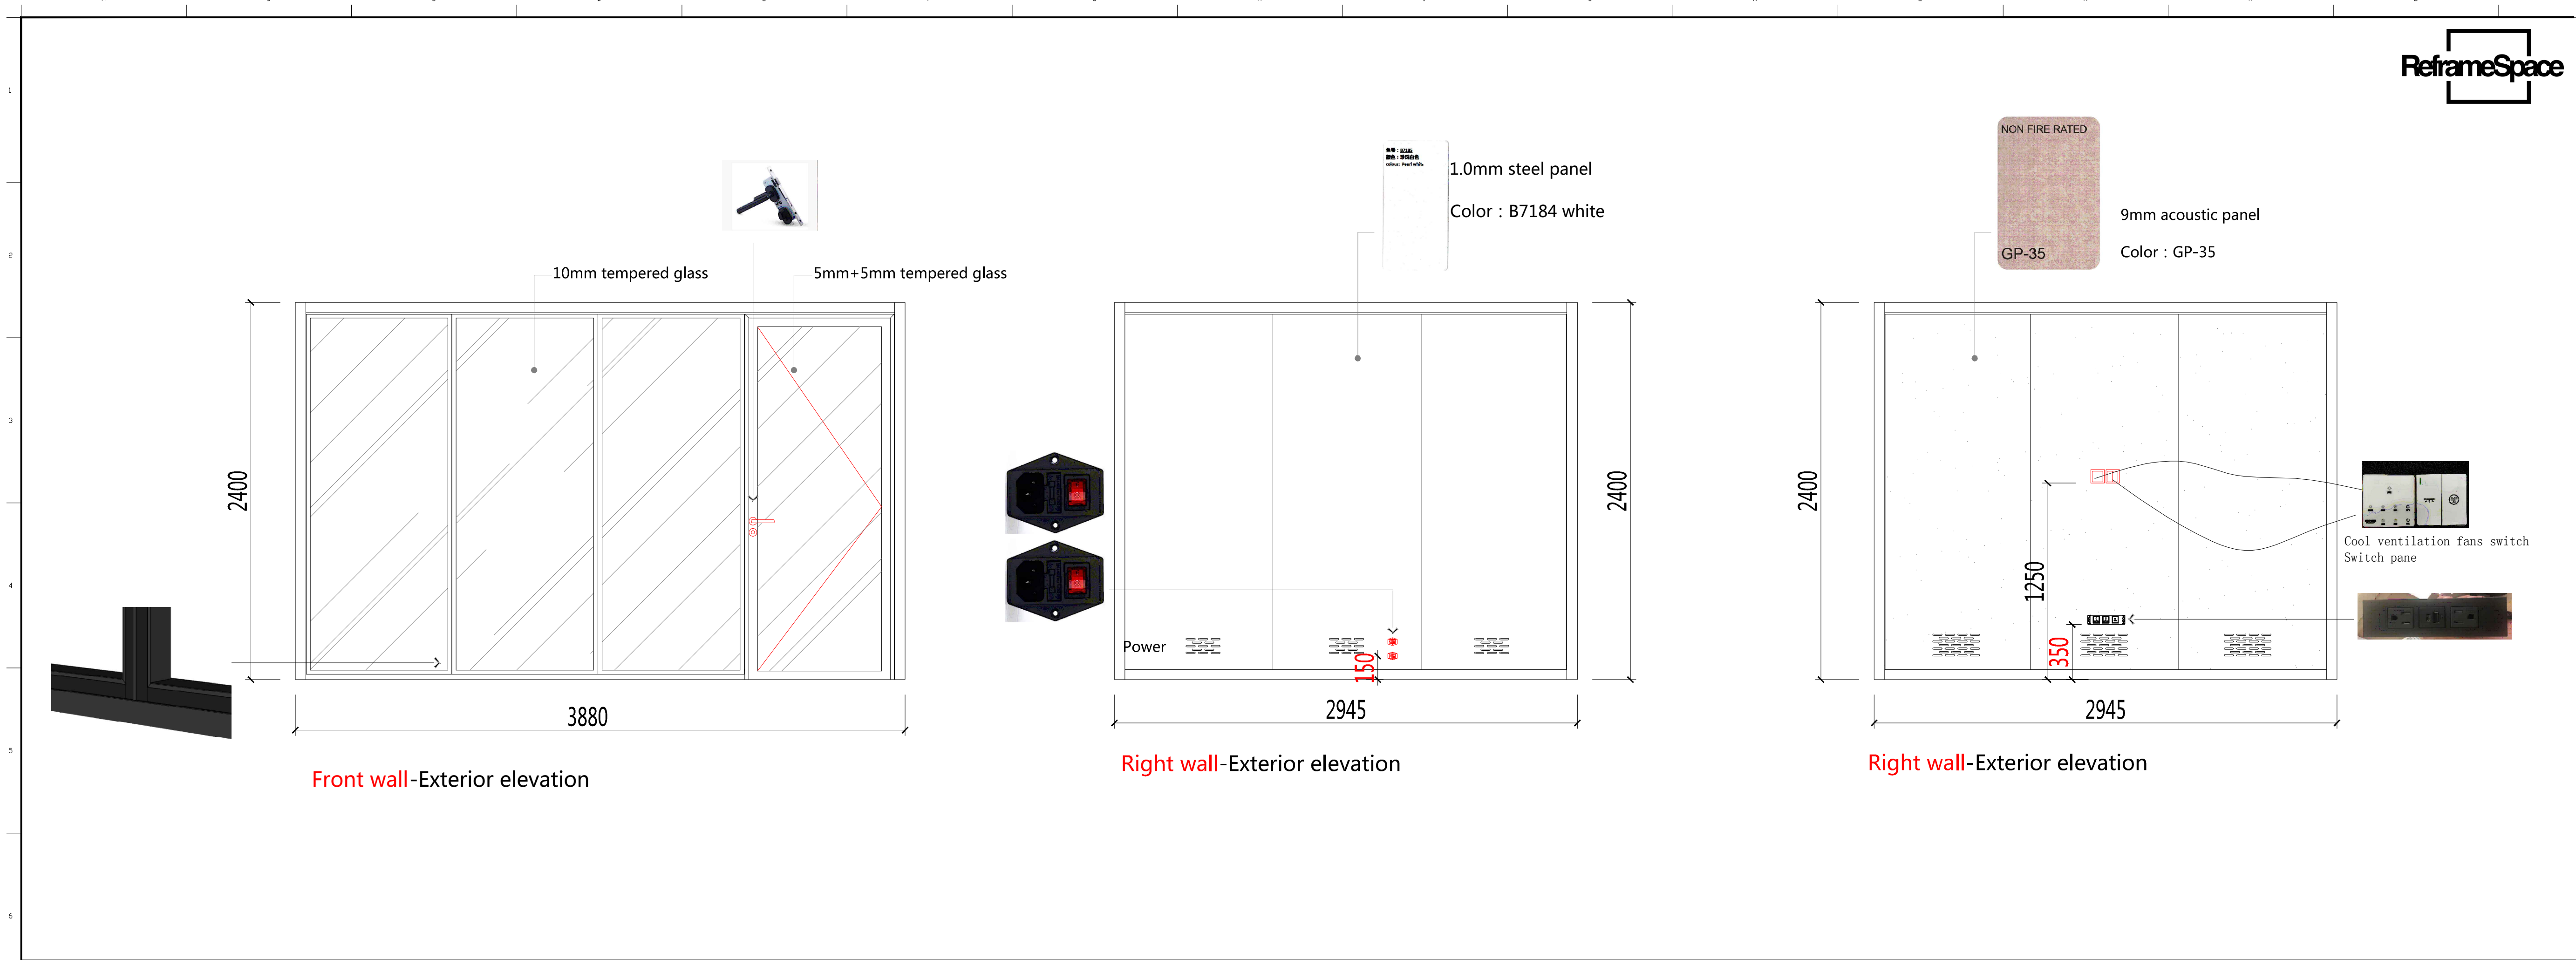

Front wall-Exterior elevation

Right wall-Exterior elevation


Right wall-Exterior elevation



Back wall-Exterior elevation

Left wall-Exterior elevation

Left wall-Interior elevation

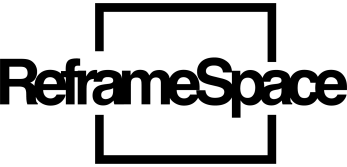

DRAWING TITLE

Details-Elevation layout

VERSION



PROJECT

ALL DECISIONS IN THIS DRAWING ARE THE PROPERTY OF JIAJIAJIAJIA CO., LTD. AND CANNOT BE USED WITHOUT THE WRITTEN PERMISSION.

DO NOT SCALE DRAWINGS.

ALL MEASUREMENTS MUST BE CHECKED AND VERIFIED ON SITE.

APPROVED BY

PROJECT DIRECTOR

DESIGNED BY

DRAWN BY

SCALE 1:100

DATE 2025.07

DRAWING NO

JOB NO