

ReframeSpace

DRAWING TITLE

3D perspective drawing

VERSION

PROJECT

ALL DESIGNS IN THIS DRAWING ARE THE PROPERTY OF REFRAMESPACE CO. LTD. AND CANNOT BE USED WITHOUT THE WRITTEN PERMISSION

DO NOT SCALE DRAWINGS. ALL MEASUREMENTS MUST BE CHECKED AND VERIFIED ON SITE.

APPROVED BY

PROJECT DIRECTOR

DESIGNED BY

DRAWN BY

SCALE


1:100

DATE


2025.07

DRAWING NO

JOB NO

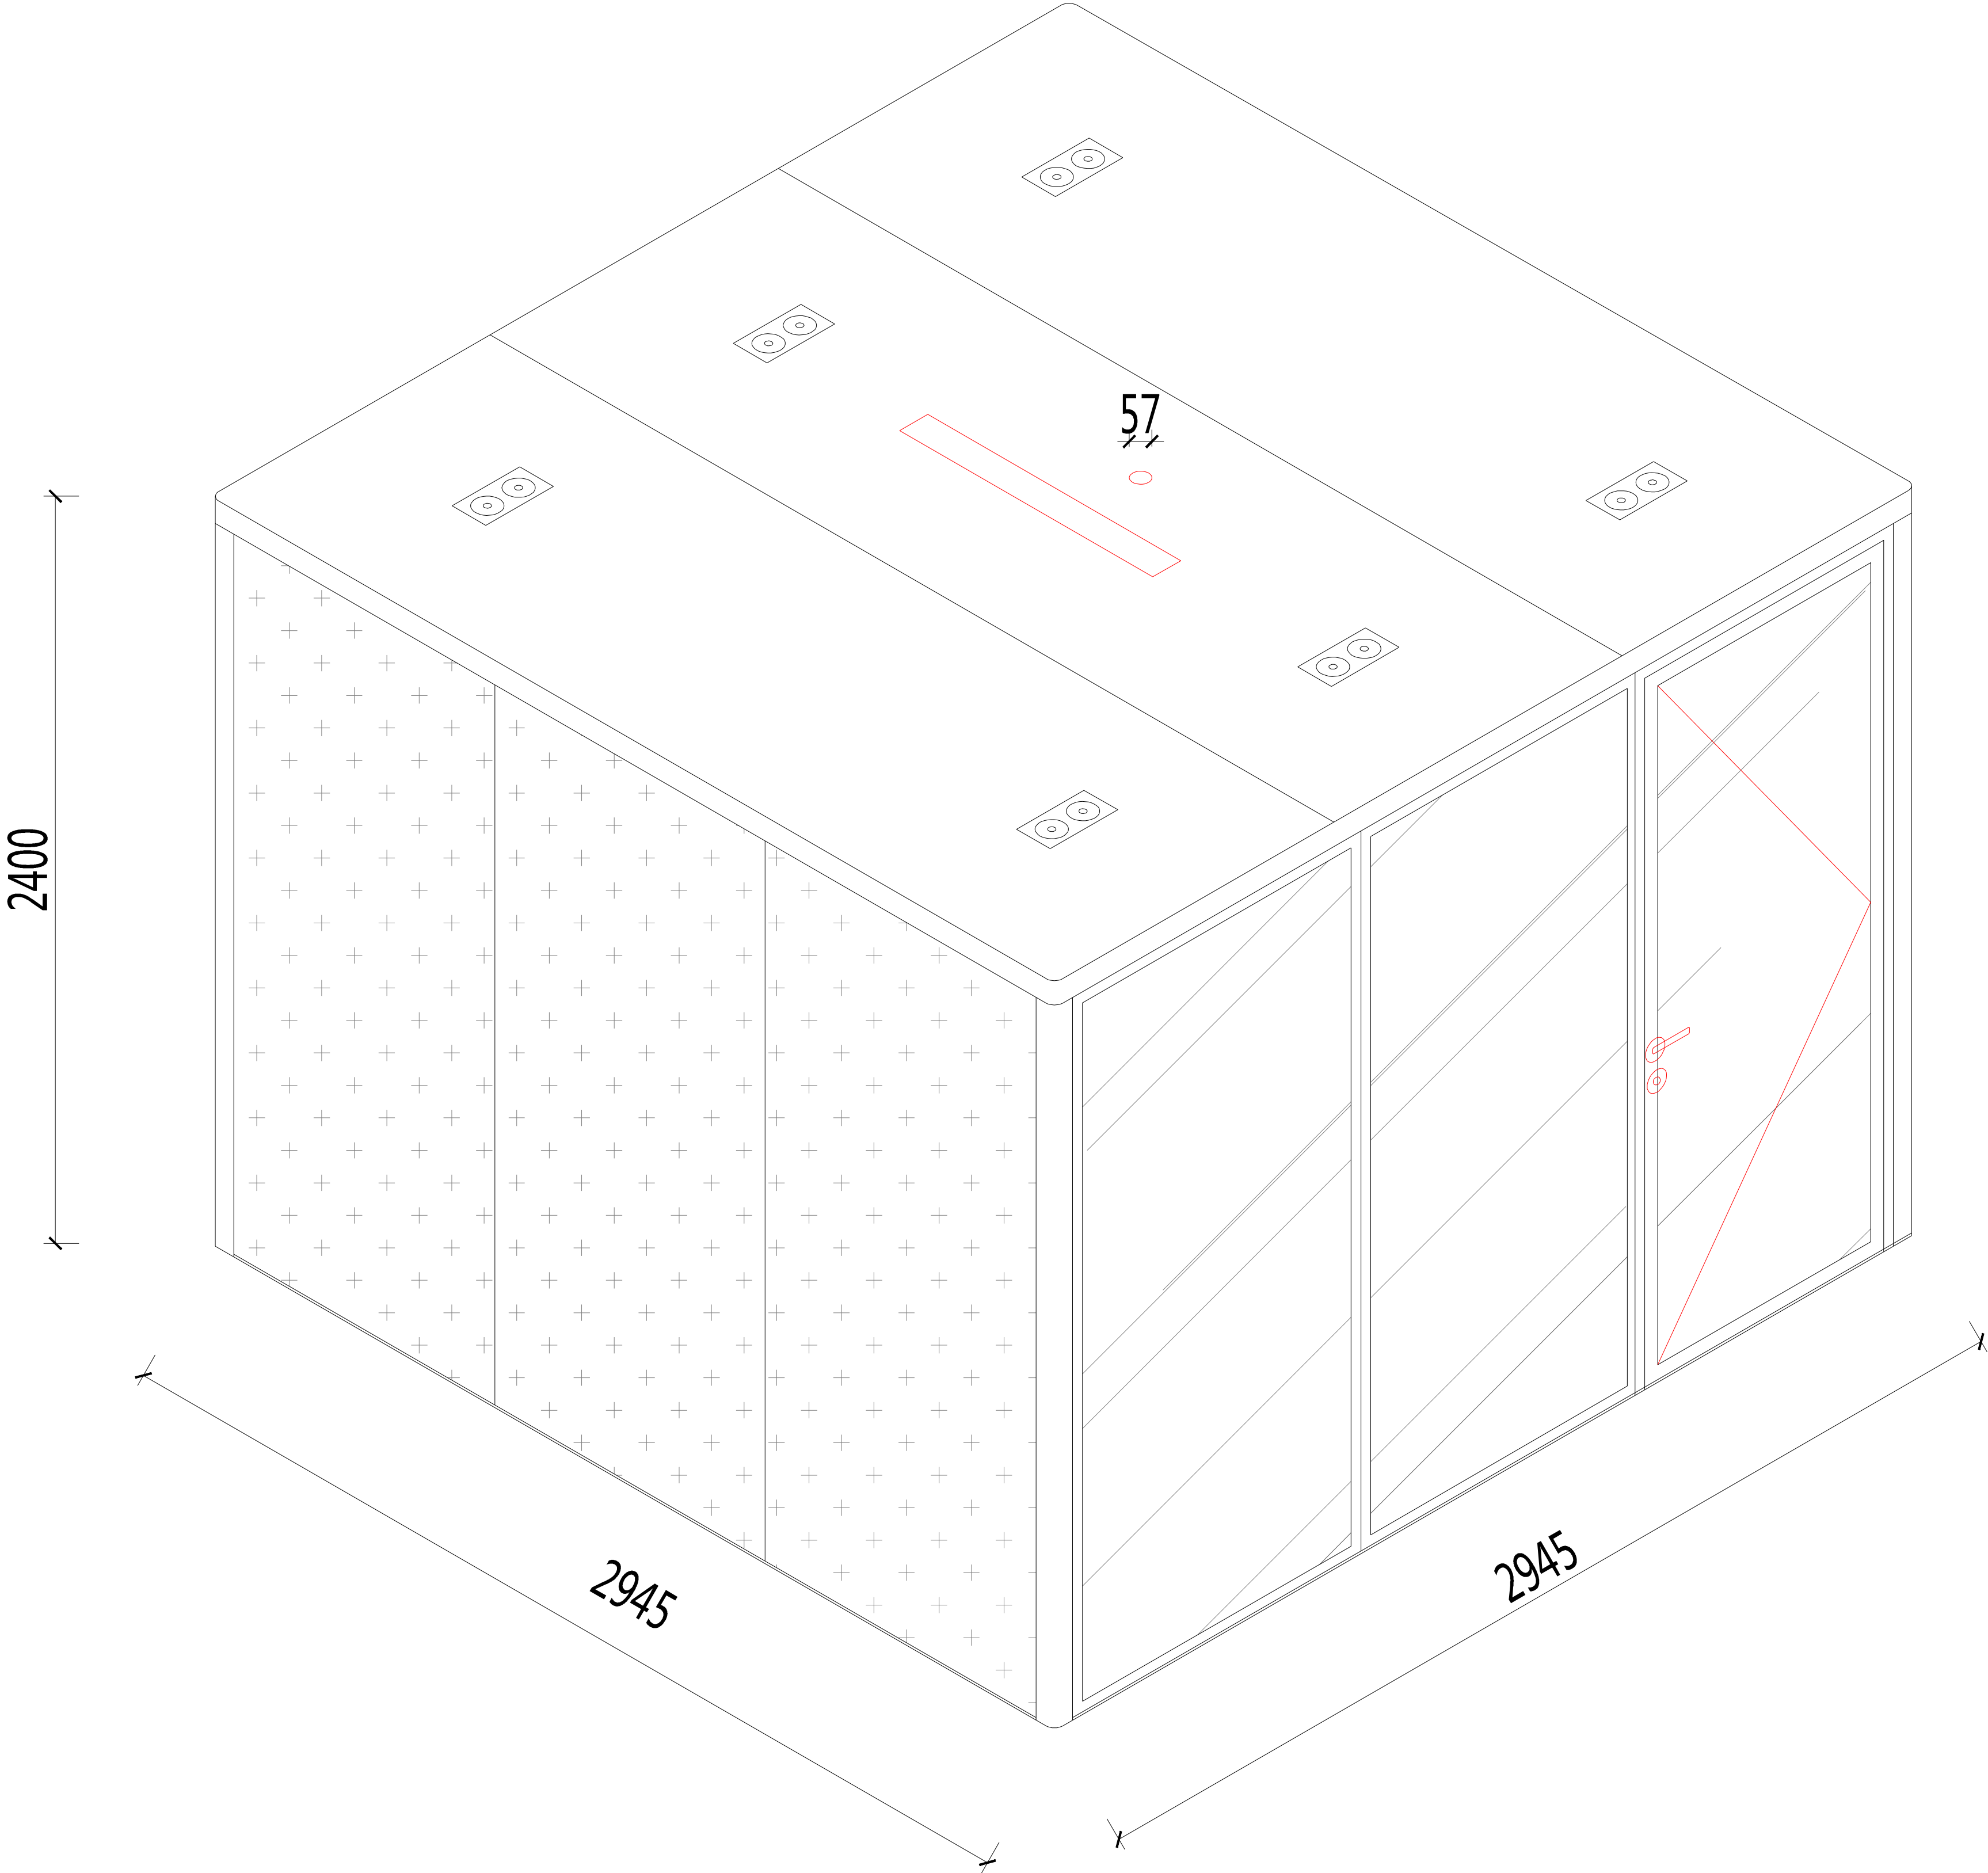

3D perspective drawing

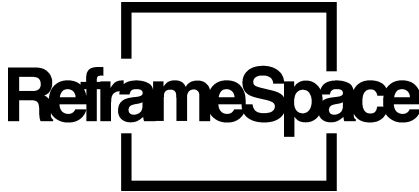

DRAWING TITLE

Room in room size

VERSION

PROJECT

ALL DESIGNS IN THIS DRAWING ARE THE PROPERTY OF XXXXXXXXXXXX CO., LTD. AND CANNOT BE USED WITHOUT THE WRITTEN PERMISSION.

DO NOT SCALE DRAWINGS. ALL MEASUREMENT MUST BE CHECKED AND VERIFIED ON SITE.

APPROVED BY

PROJECT DIRECTOR

DESIGNED BY

DRAWN BY

SCALE


1:100

DATE

2025.07

DRAWING NO

JOB NO

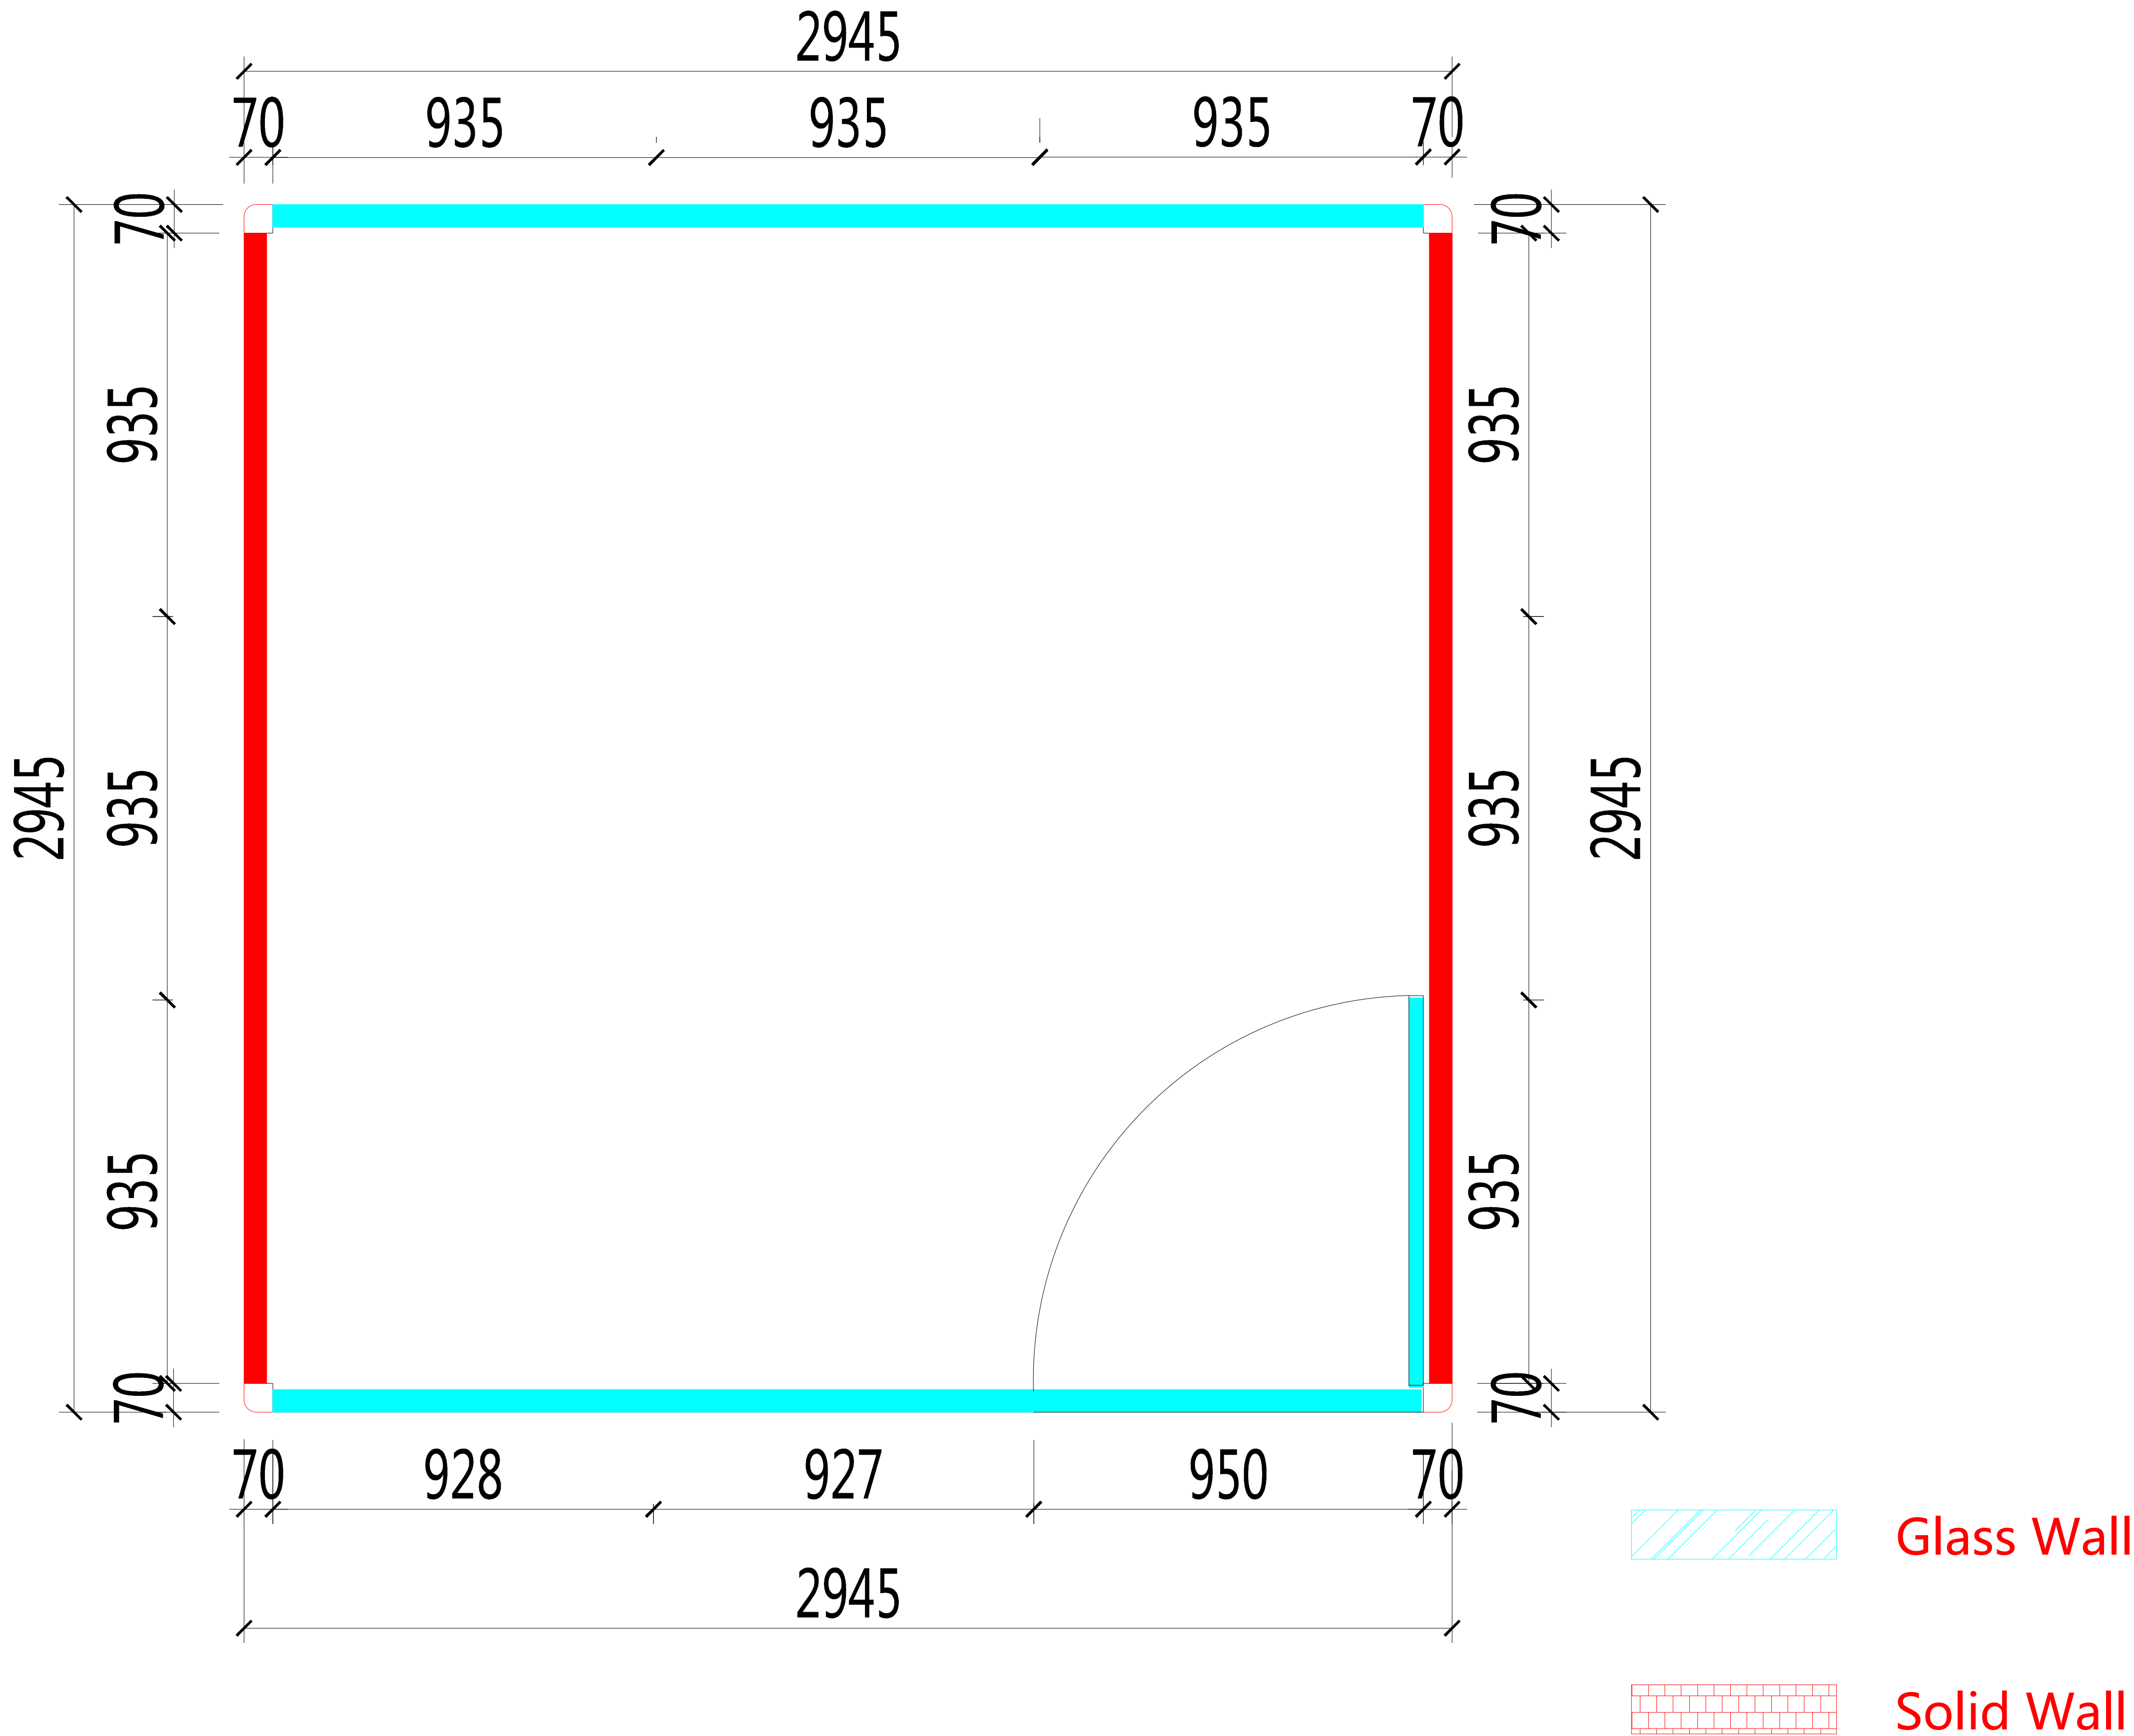


sprinkle

FAN*6


LED*4

FAN*1


57

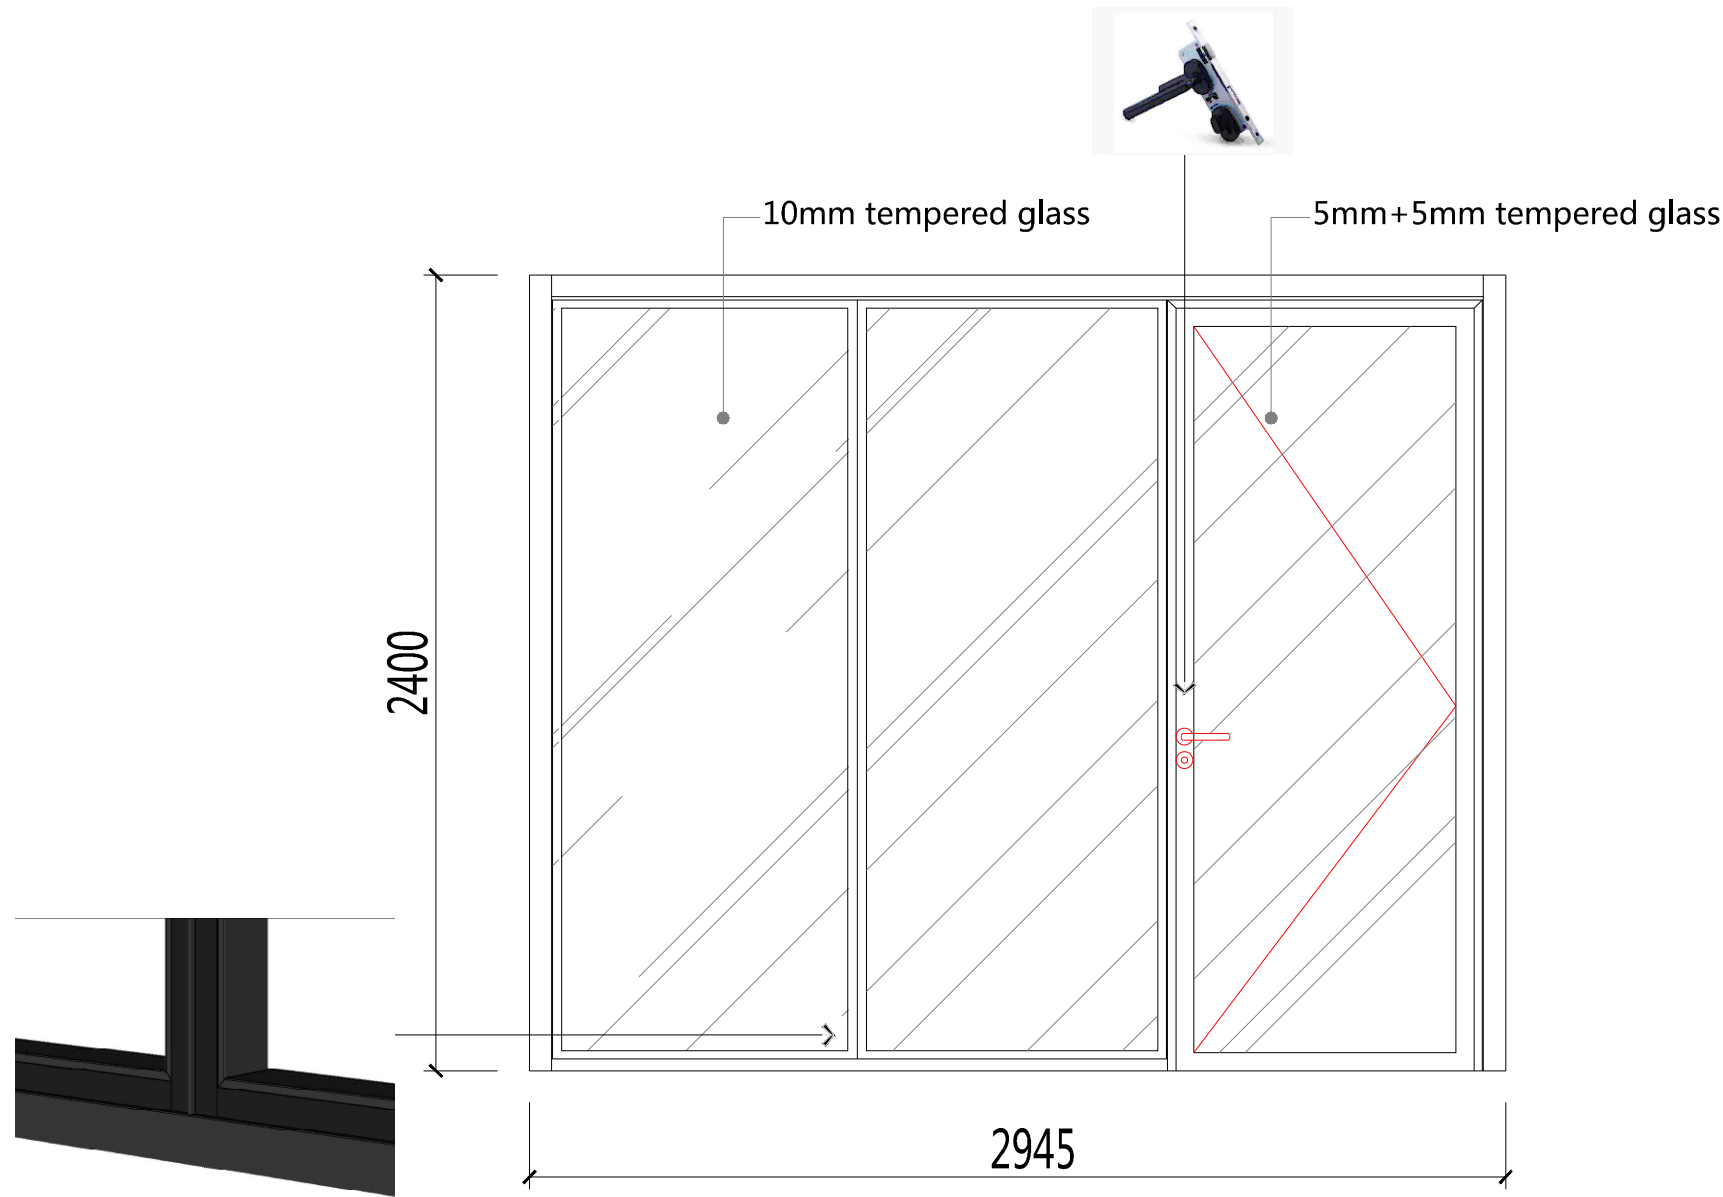


Front wall-Exterior elevation

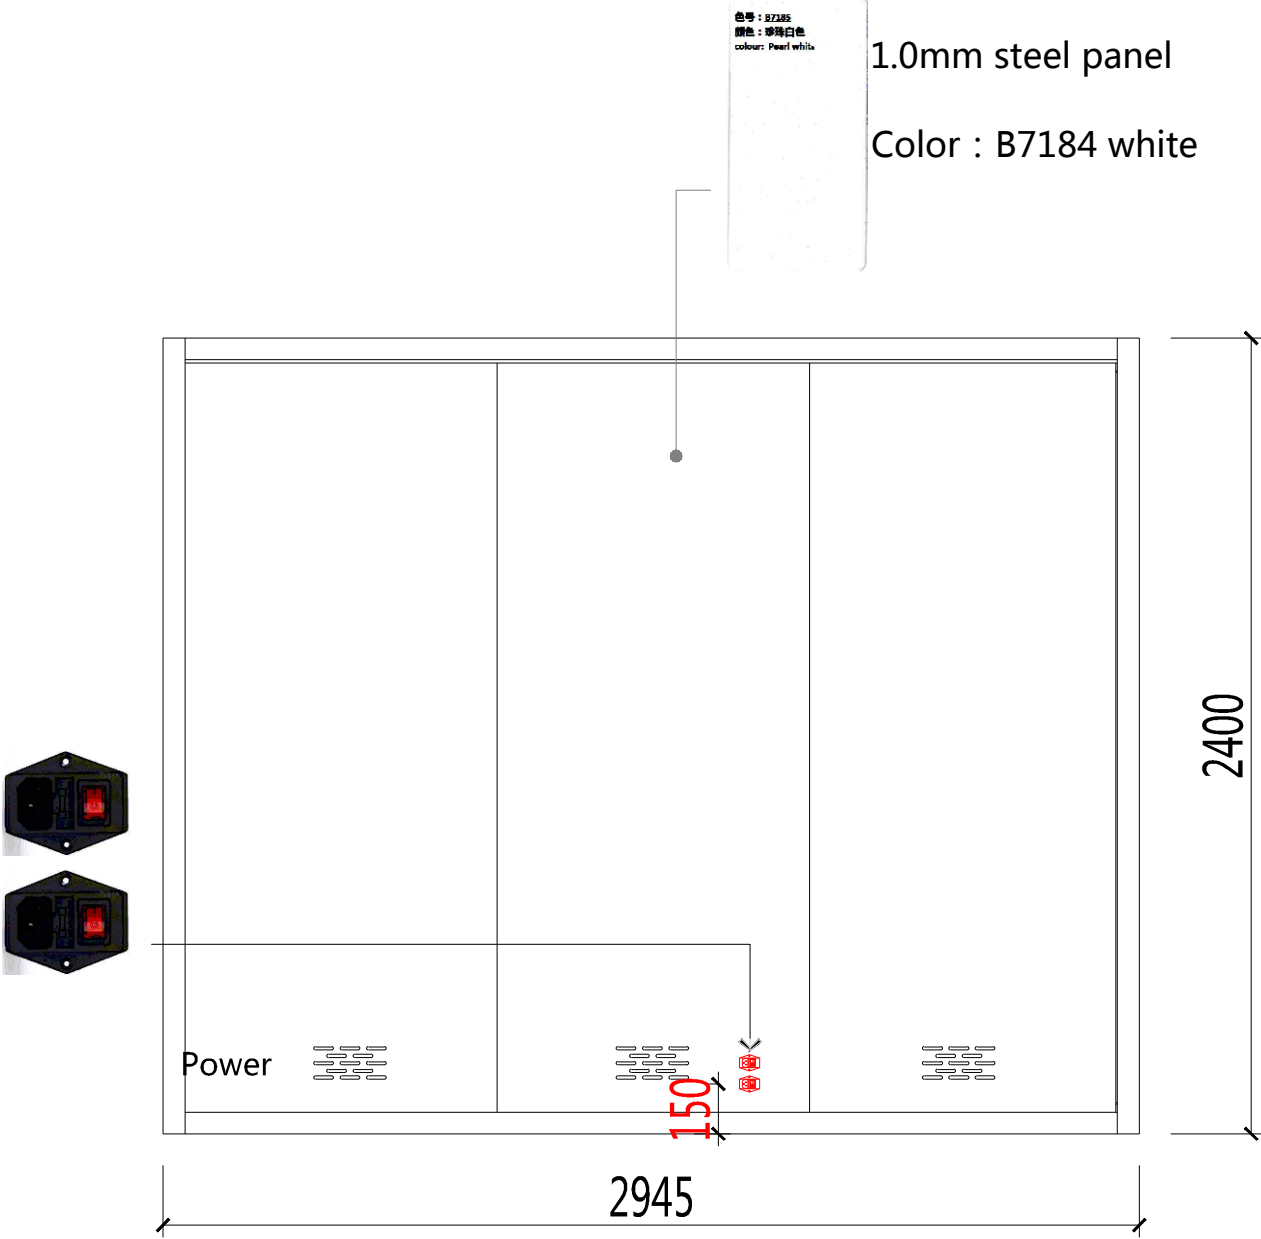


Right wall-Exterior elevation

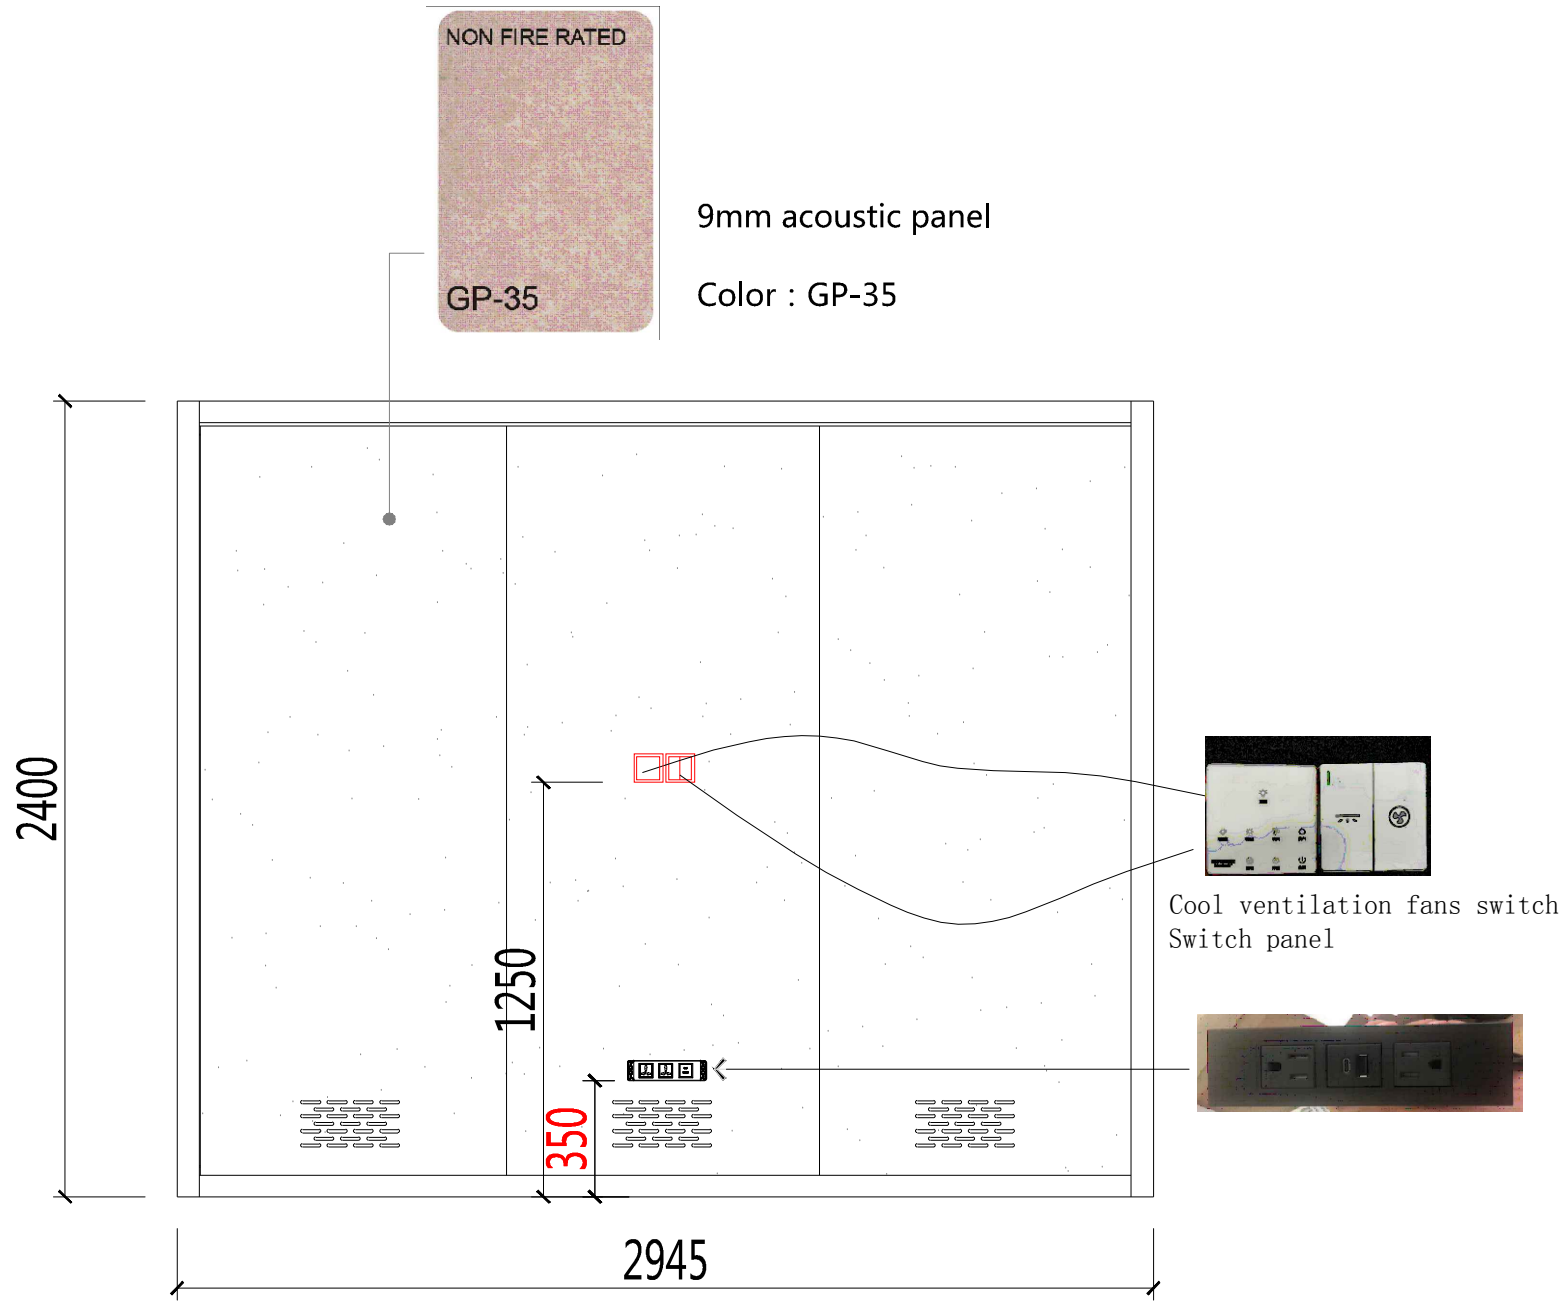


Right wall-Exterior elevation

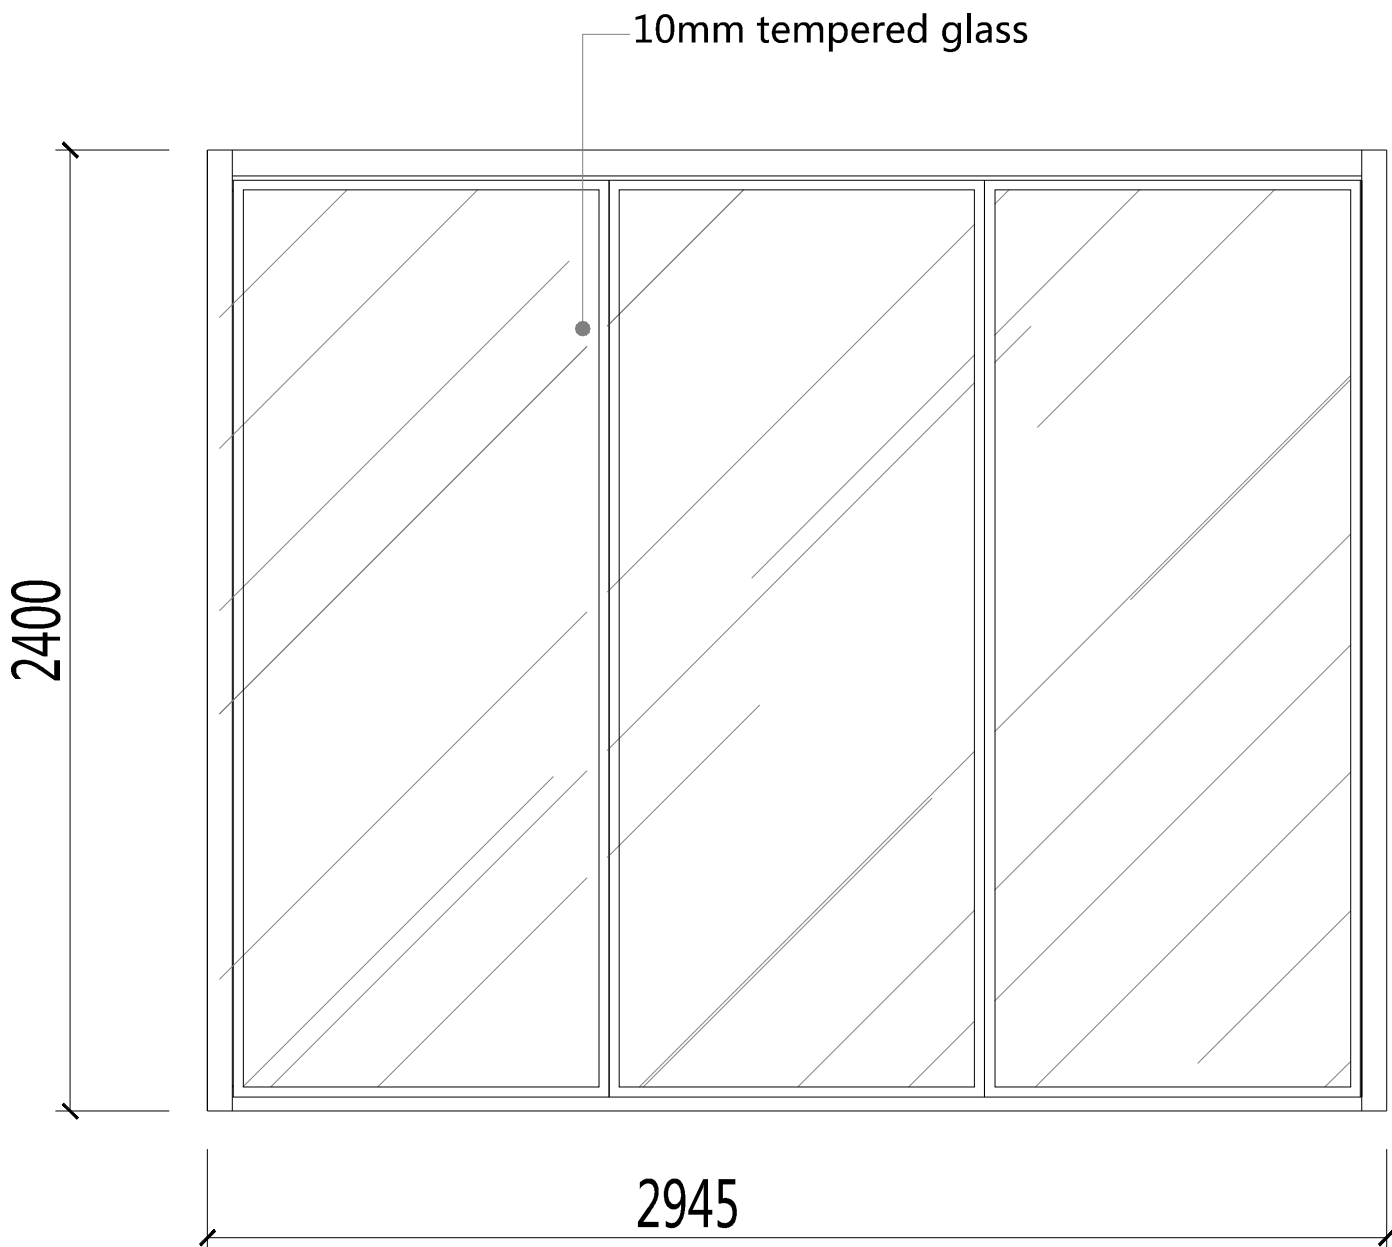

Back wall-Exterior elevation

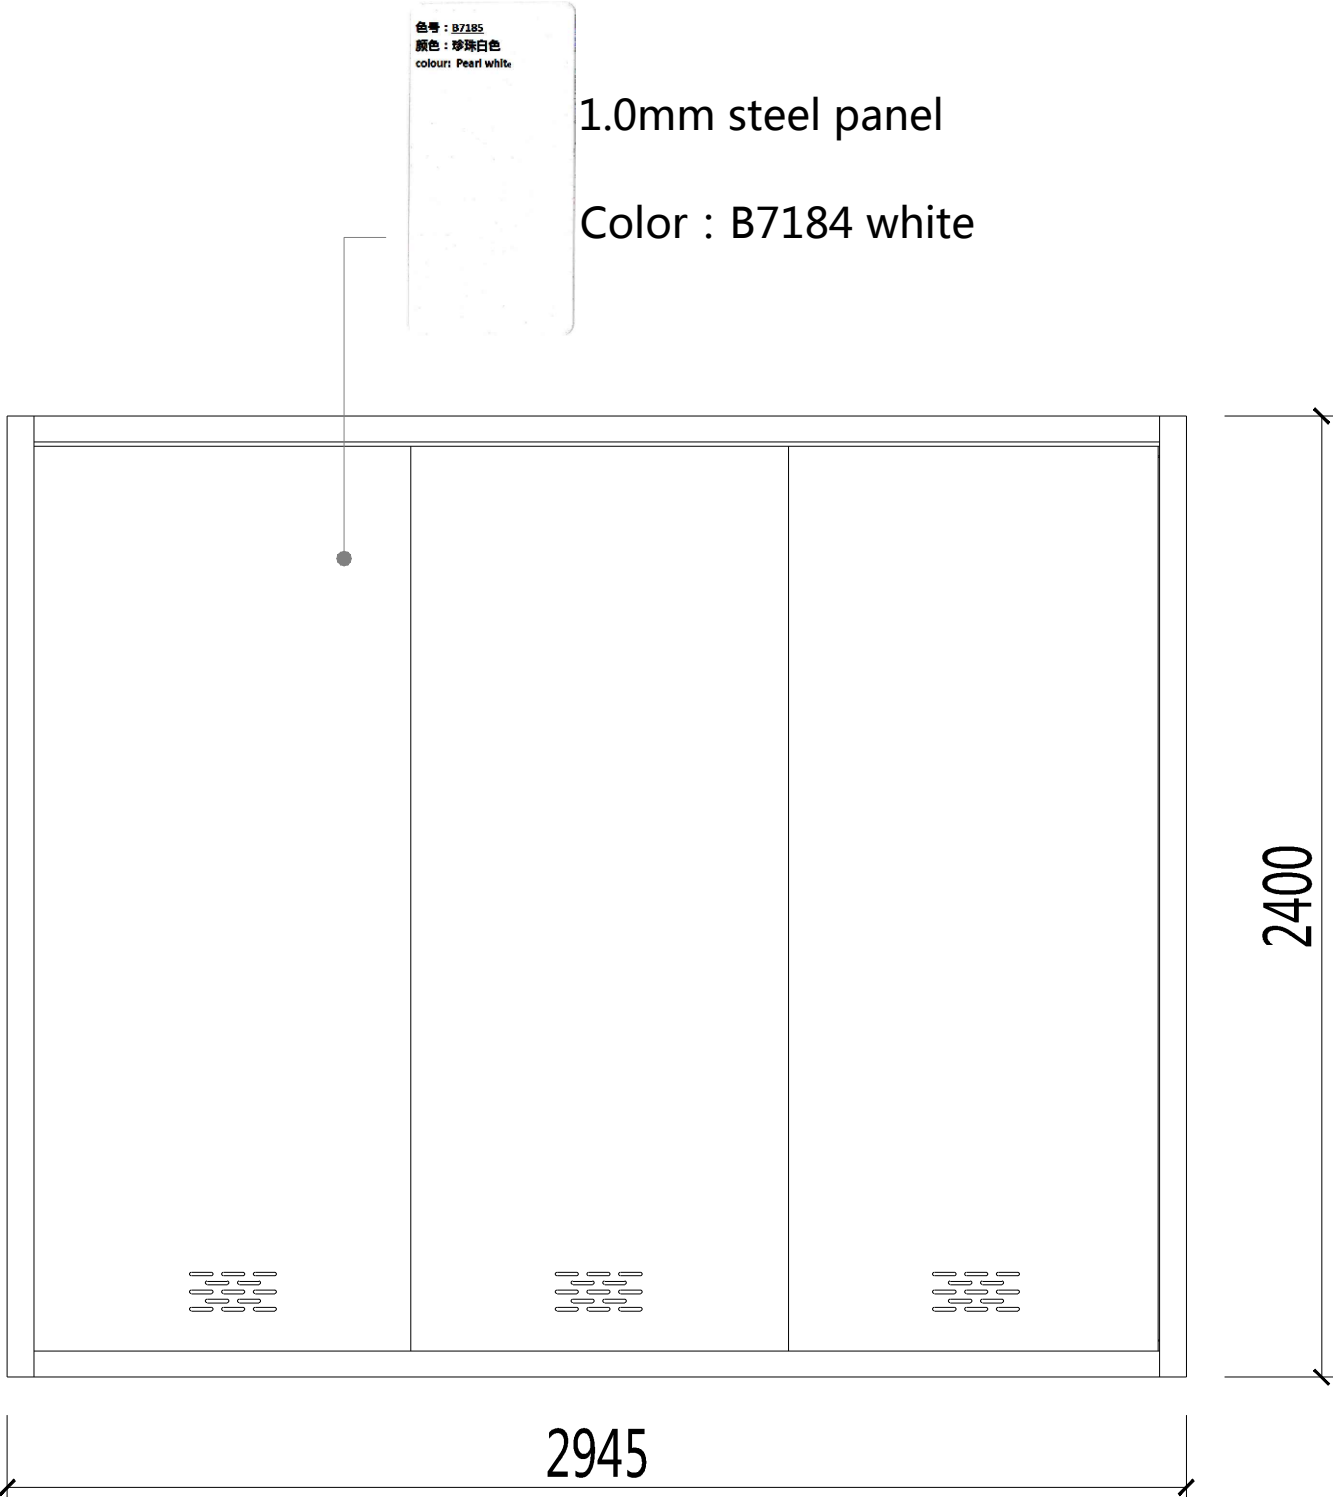

Left wall-Exterior elevation

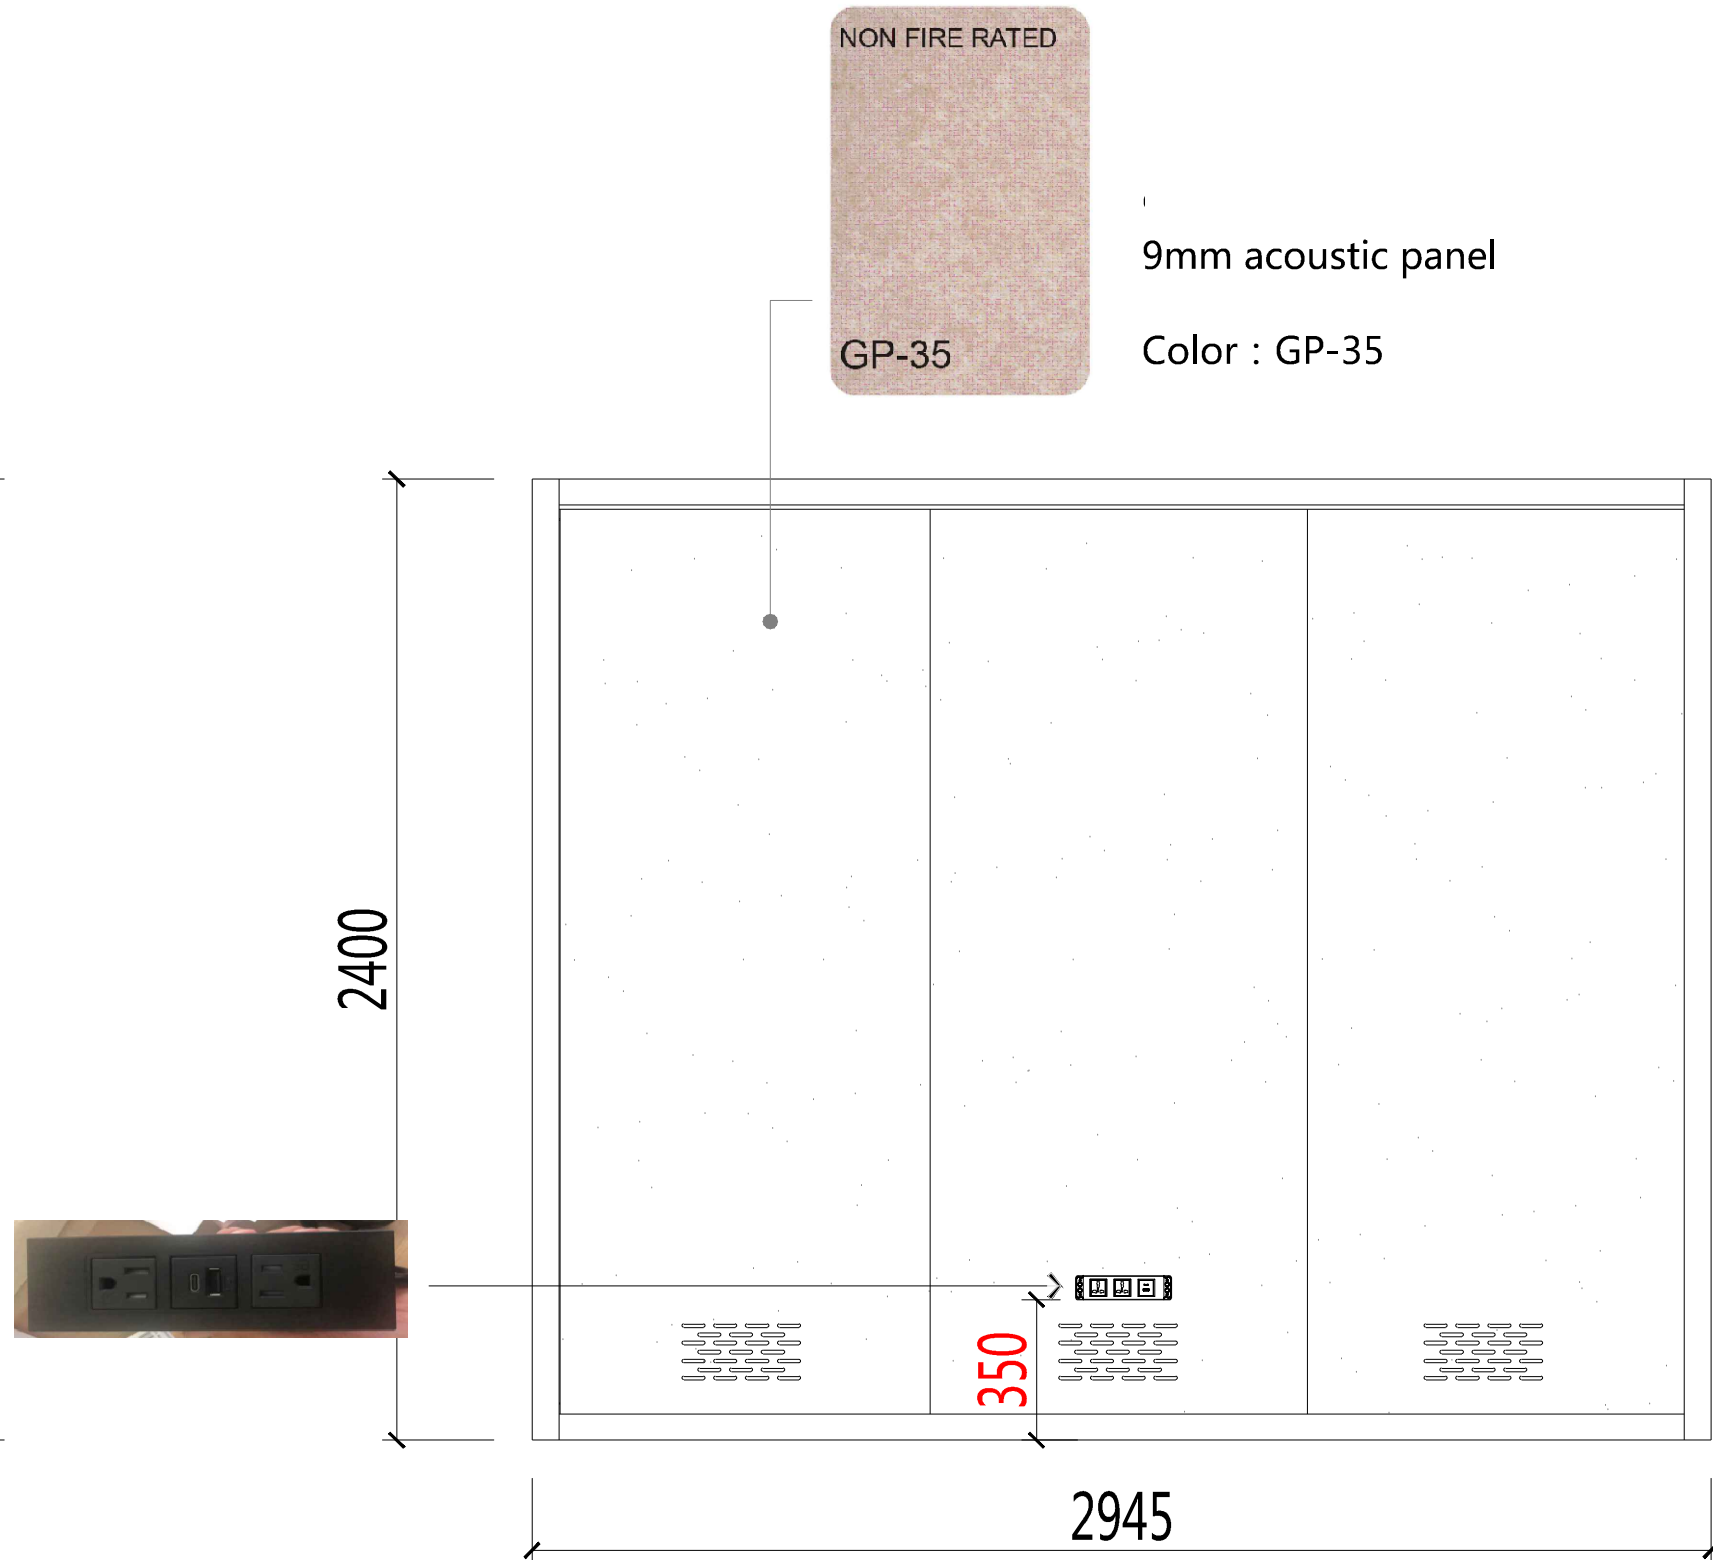

Left wall-Interior elevation